

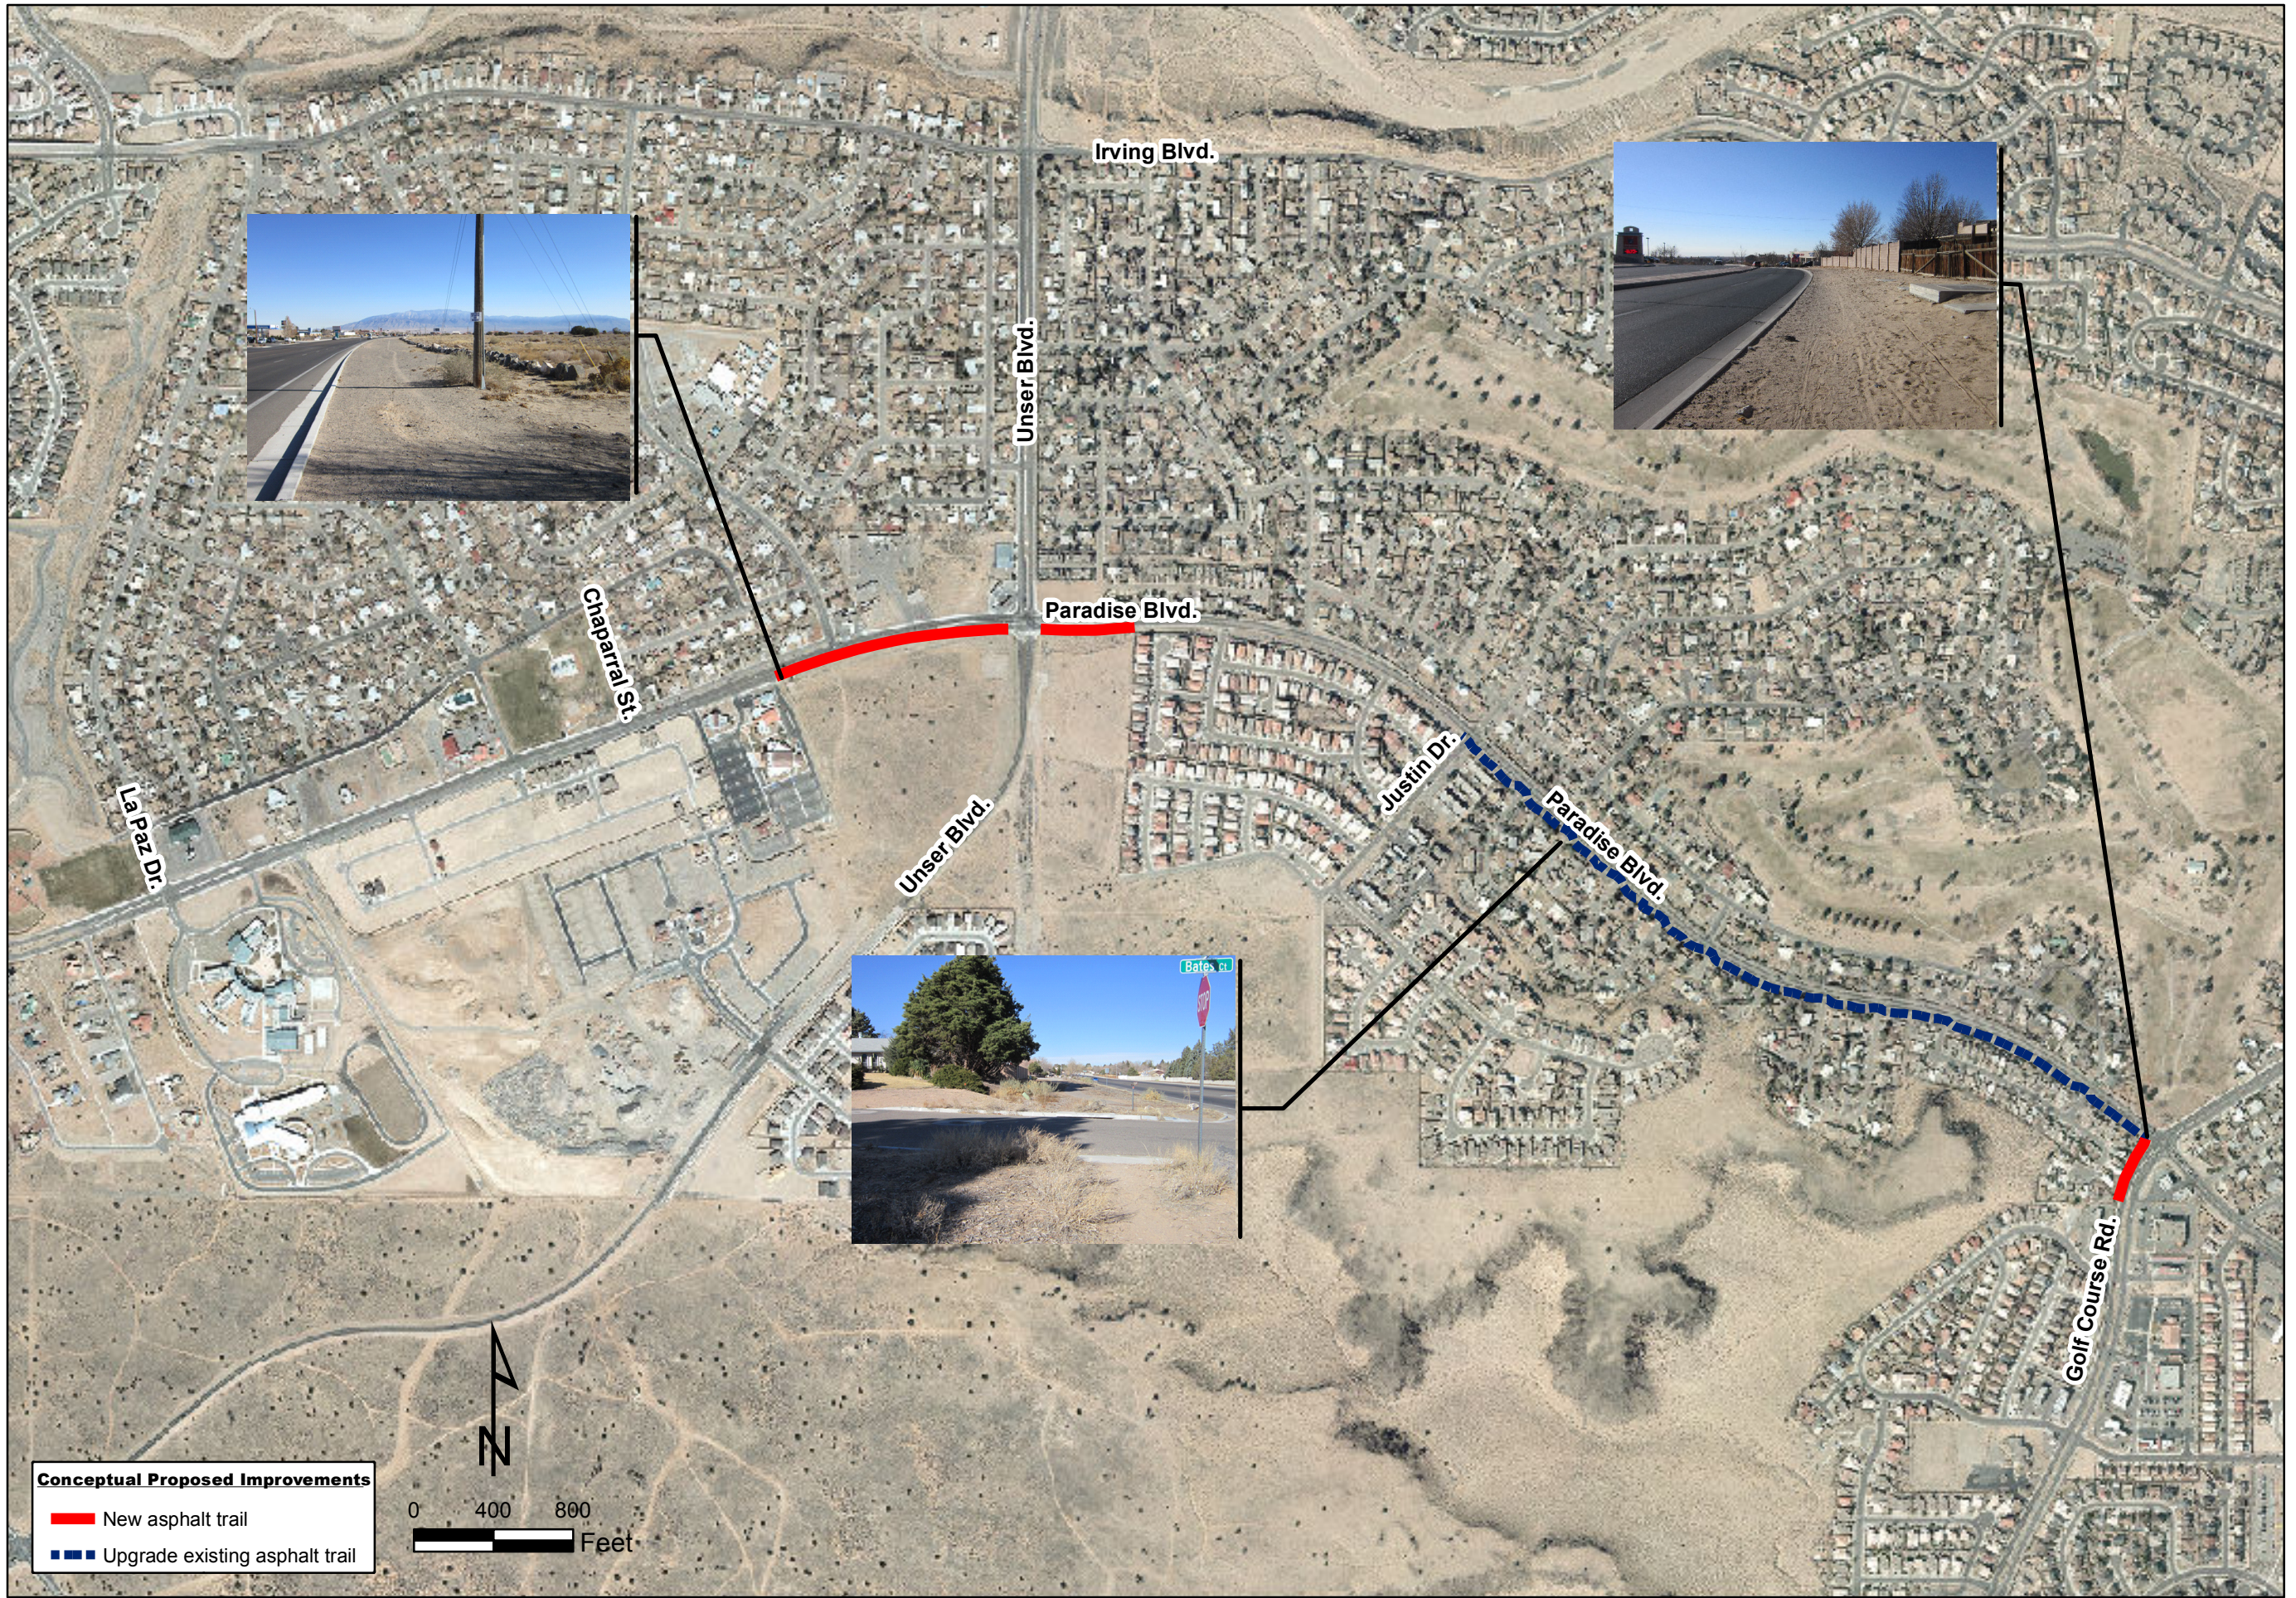


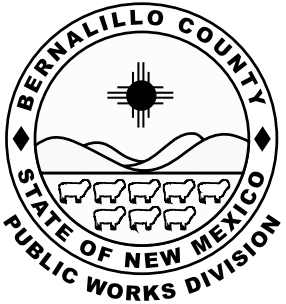

**Conceptual Proposed Improvements**

- New asphalt trail
- - - Upgrade existing asphalt trail

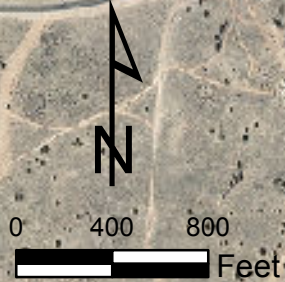

U.S. Department  
of Transportation  
**Federal Highway  
Administration**



**CONCEPTUAL TRAIL IMPROVEMENTS**

Project Name: Paradise Hills Trail  
Project Number: PR-2009-PARTRL  
Prepared By: Kris Johnson  
Date: February 2013