


	Existing Parking	Proposed Parking
Total this sheet	26	20



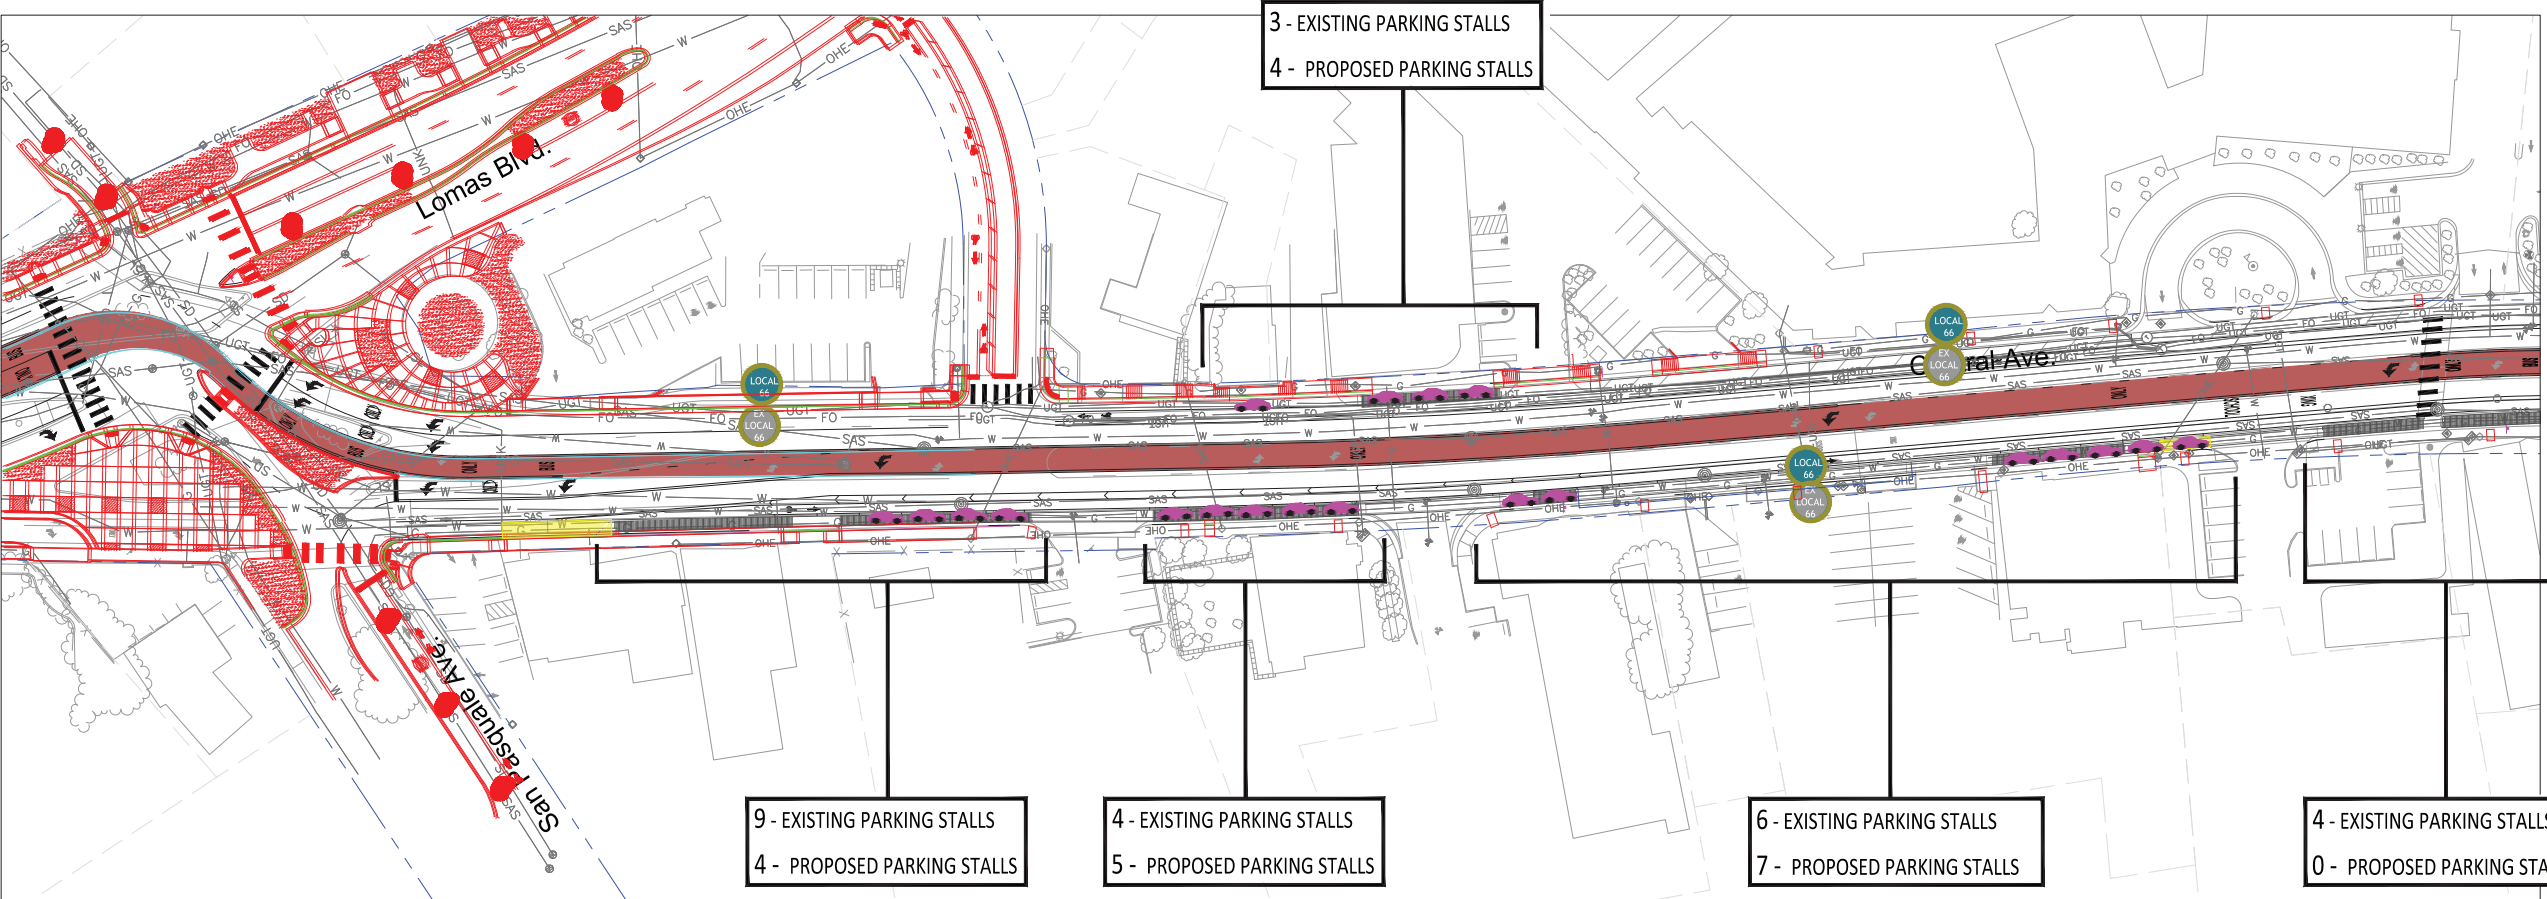


ALBUQUERQUE RAPID TRANSIT PROJECT
CENTRAL AVENUE CORRIDOR
WEST DOWNTOWN PARKING EXHIBIT

LEGEND	
	ART LANES
	ART STATION
	LANDSCAPED MEDIAN
	EXISTING ROW
	PROPOSED PARKING STALL
	EXISTING PARKING AREA
	YELLOW PAINTED CURB
	LOADING ZONE
	EXISTING LOCAL 66 STOPS
	PROPOSED LOCAL 66 STOPS


DATE
05/2016
FIGURE
1

	Existing Parking	Proposed Parking
Total this sheet	54	6

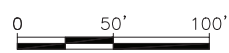
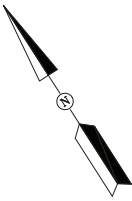
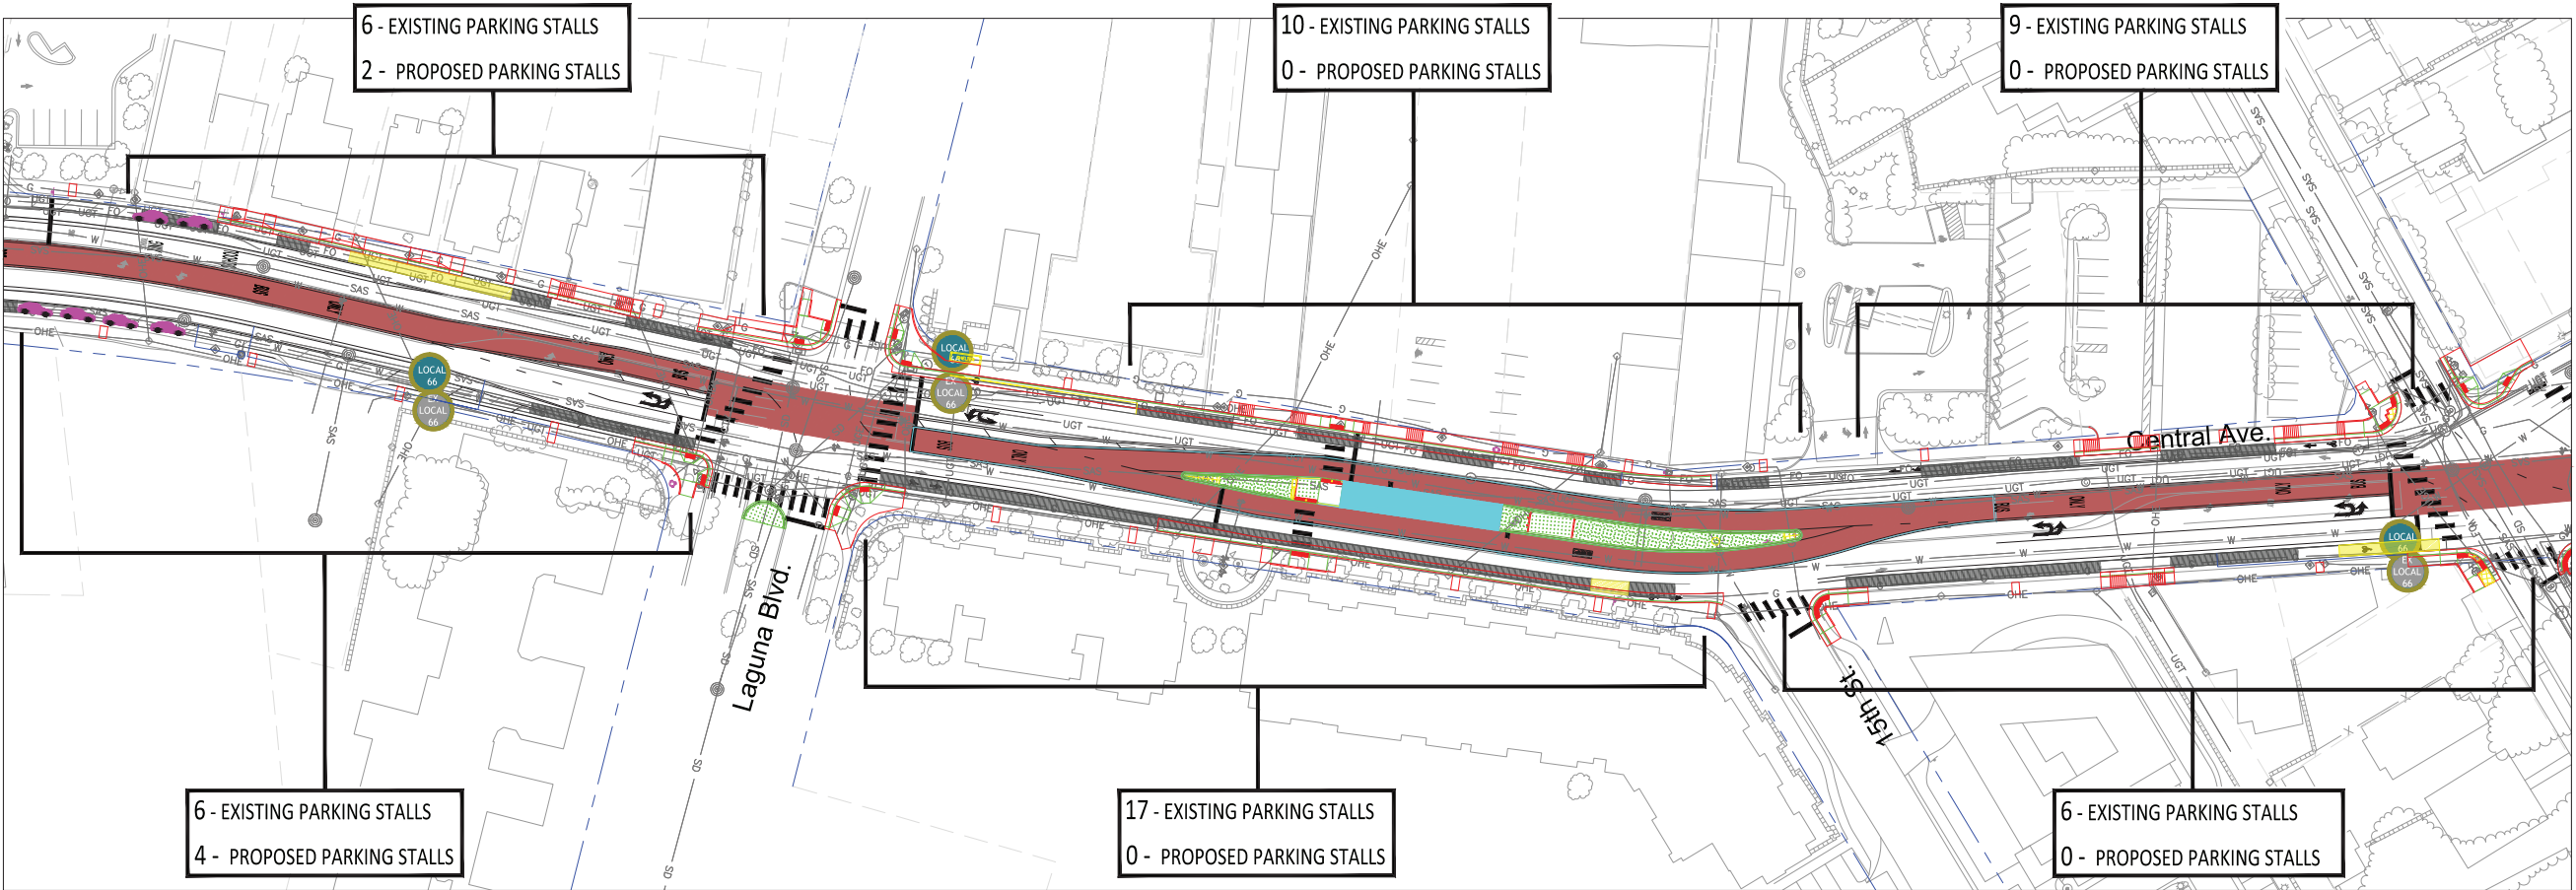


	Existing Parking	Proposed Parking
Total this sheet	52	26
Total Segment 2	132*	52




*The 132 parking spaces listed are temporary due to the current “road diet” pilot project.
They are unmetered and the number of spaces are estimated based on an average parking space of 22'.

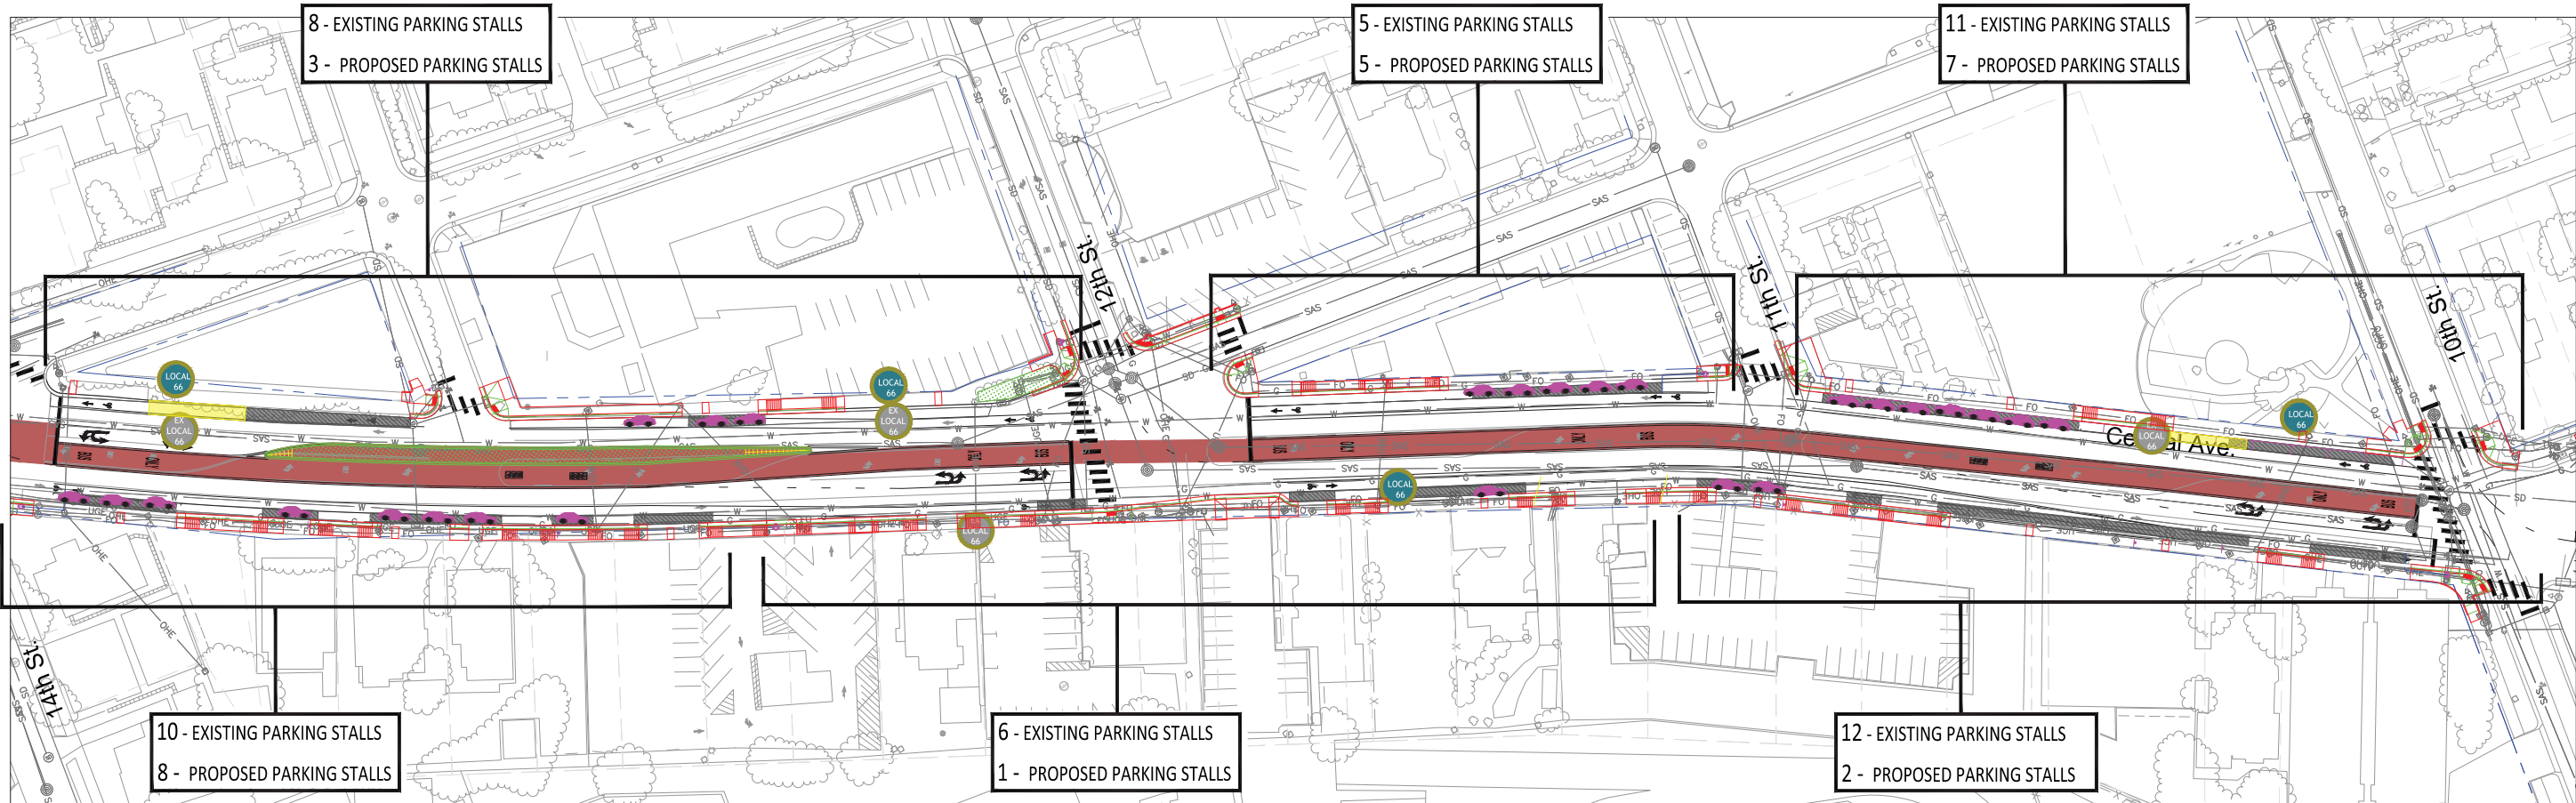

	Existing Parking	Proposed Parking
Total this sheet	31	35

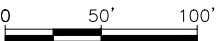
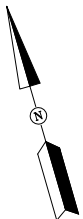
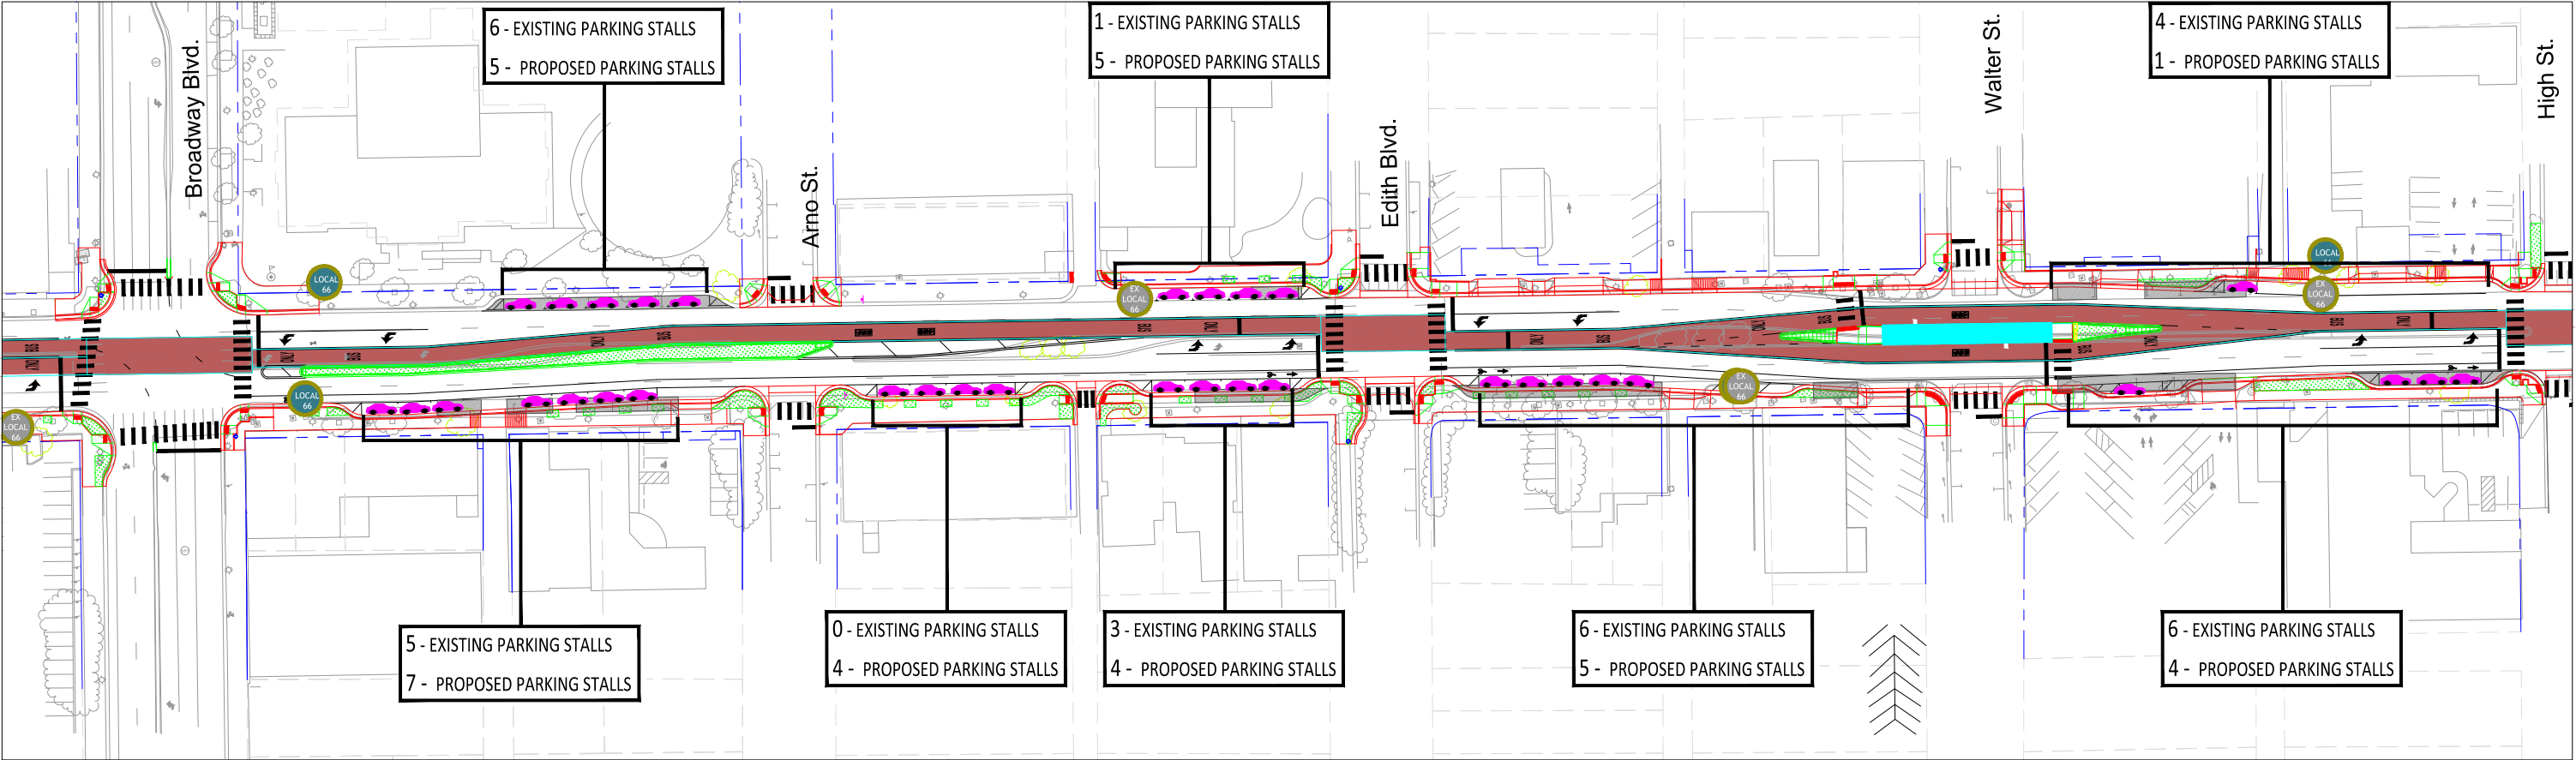


	Existing Parking	Proposed Parking
Total this sheet	6	11
Total Segment 3	37	46

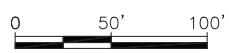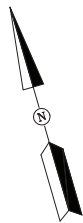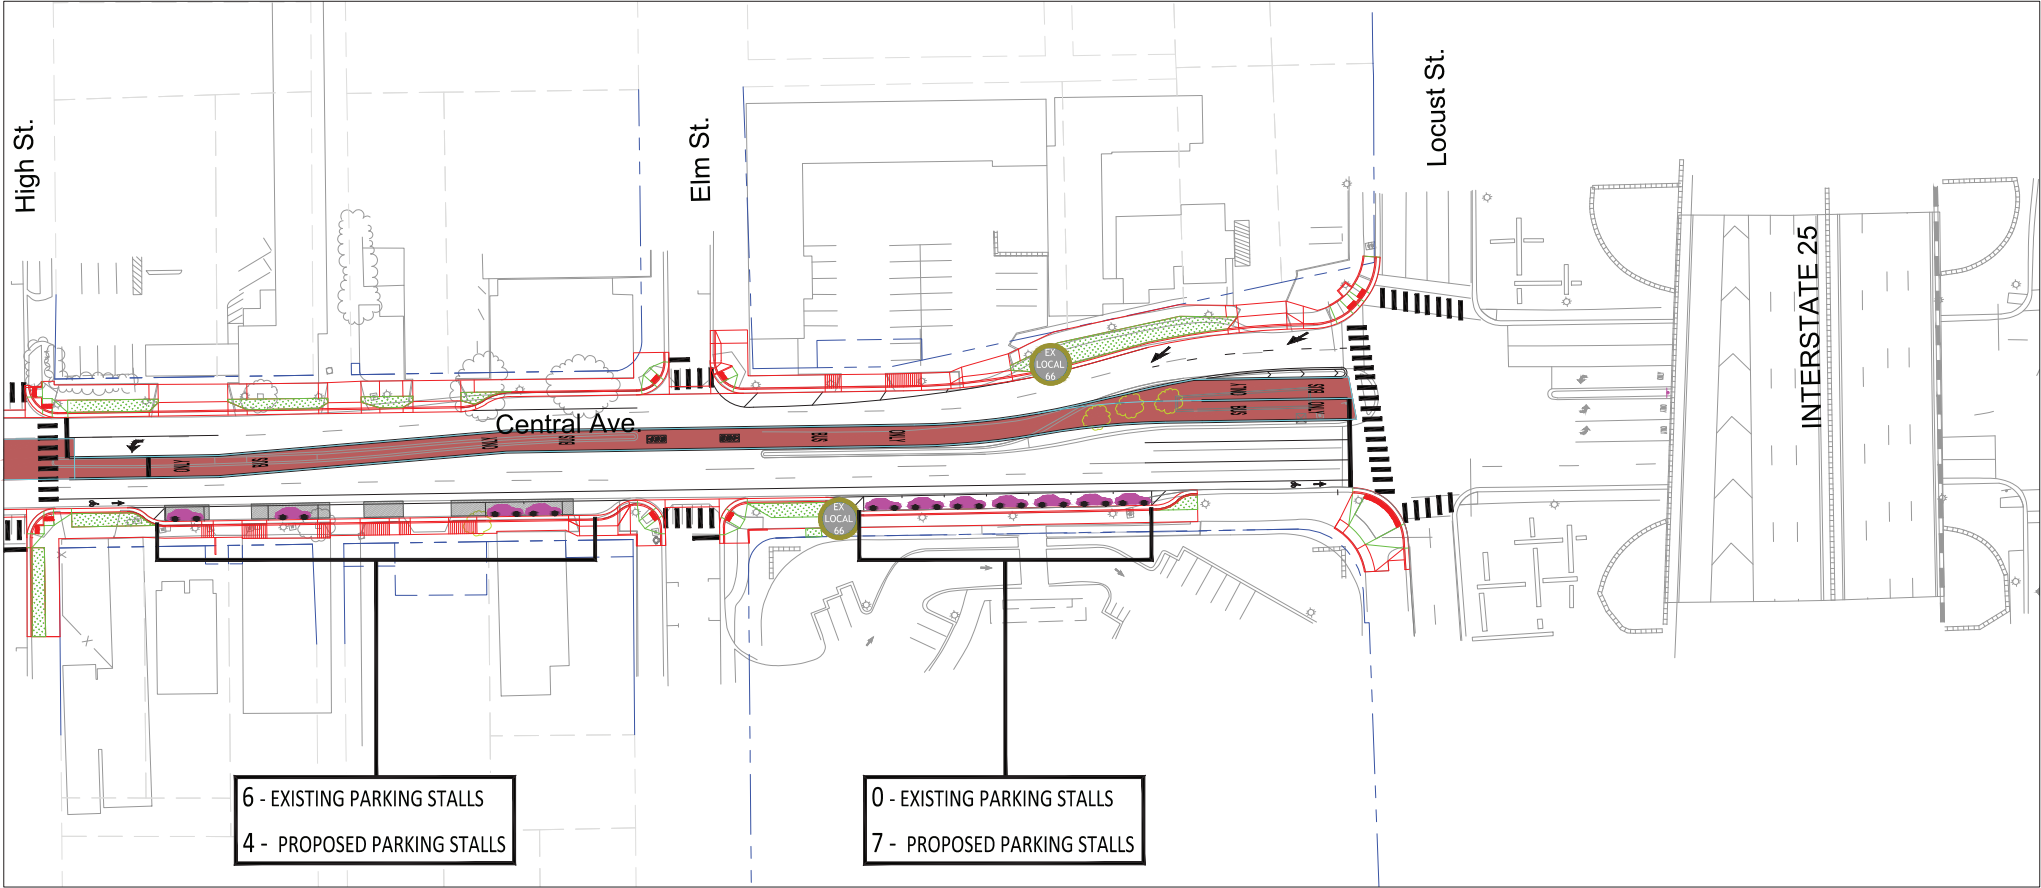


	Existing Parking	Proposed Parking
Total this sheet	7 *	0

* Eliminated at the request of property owner, not included in totals

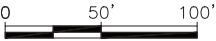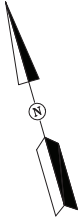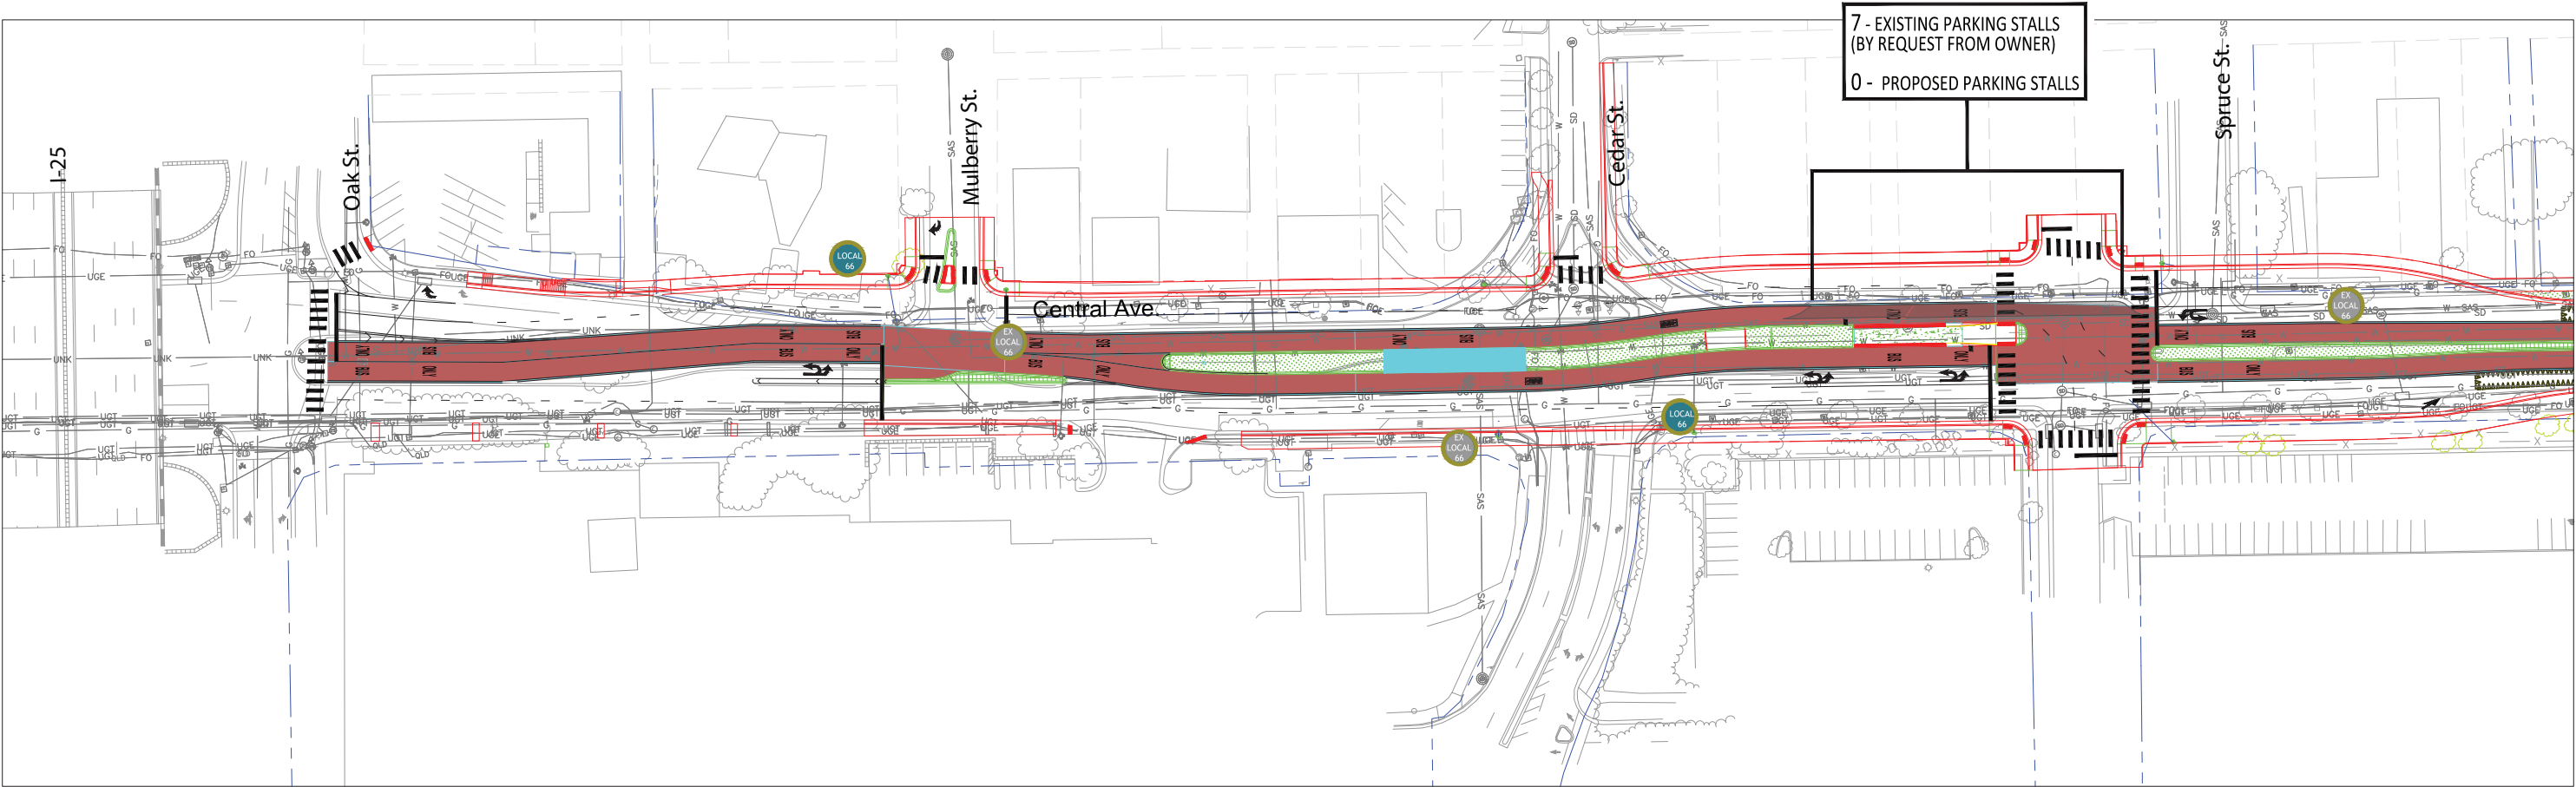


	Existing Parking	Proposed Parking
Total this sheet	27	31

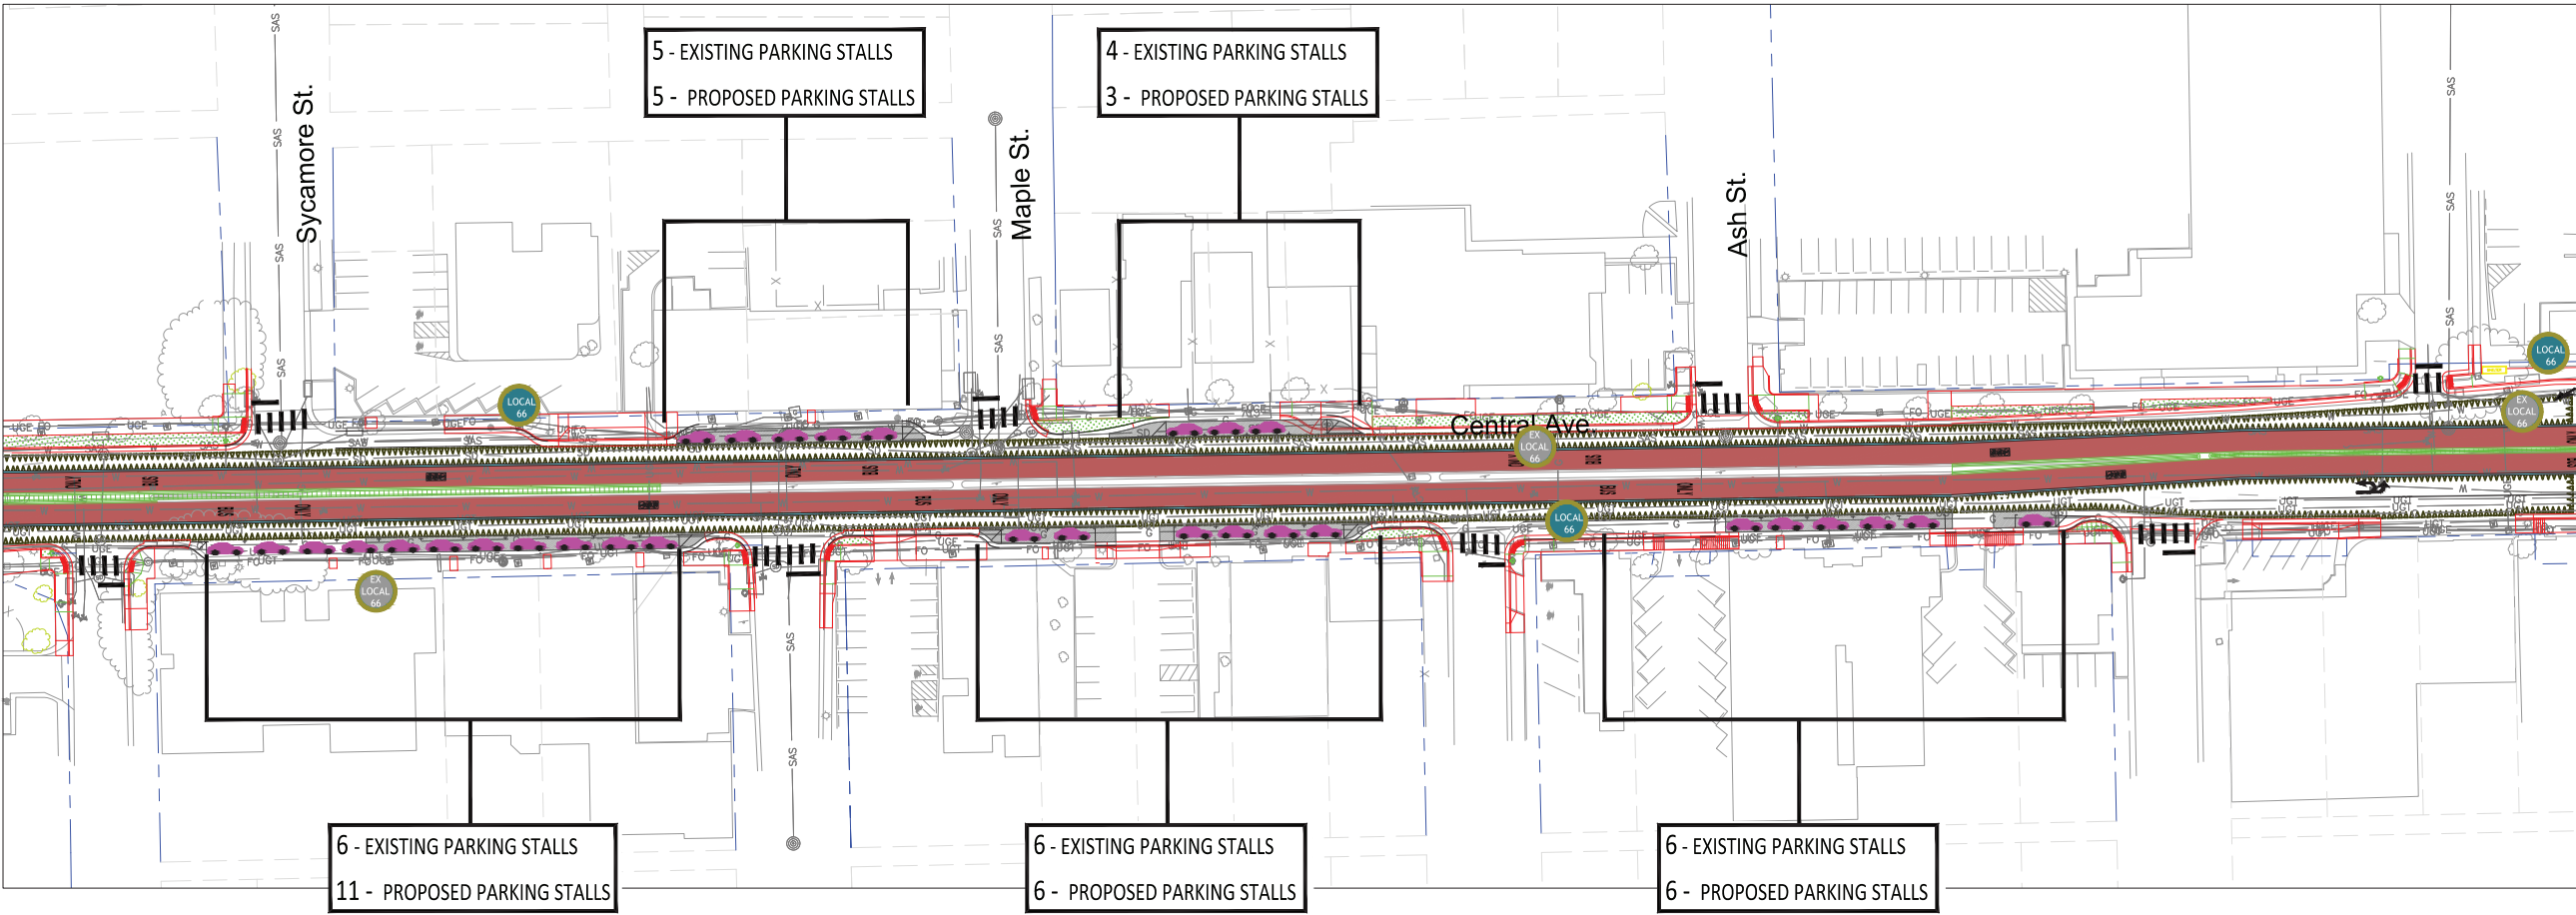

ALBUQUERQUE RAPID TRANSIT PROJECT
CENTRAL AVENUE CORRIDOR
SYCAMORE PARKING EXHIBIT


LEGEND	
ART Lanes	YELLOW PAINTED CURB
ART Station	LOADING ZONE
Landscaped Median	EXISTING LOCAL 66 STOPS
EXISTING ROW	PROPOSED LOCAL 66 STOPS
PROPOSED PARKING STALL	
EXISTING PARKING AREA	

	Existing Parking	Proposed Parking
Total this sheet	25	29



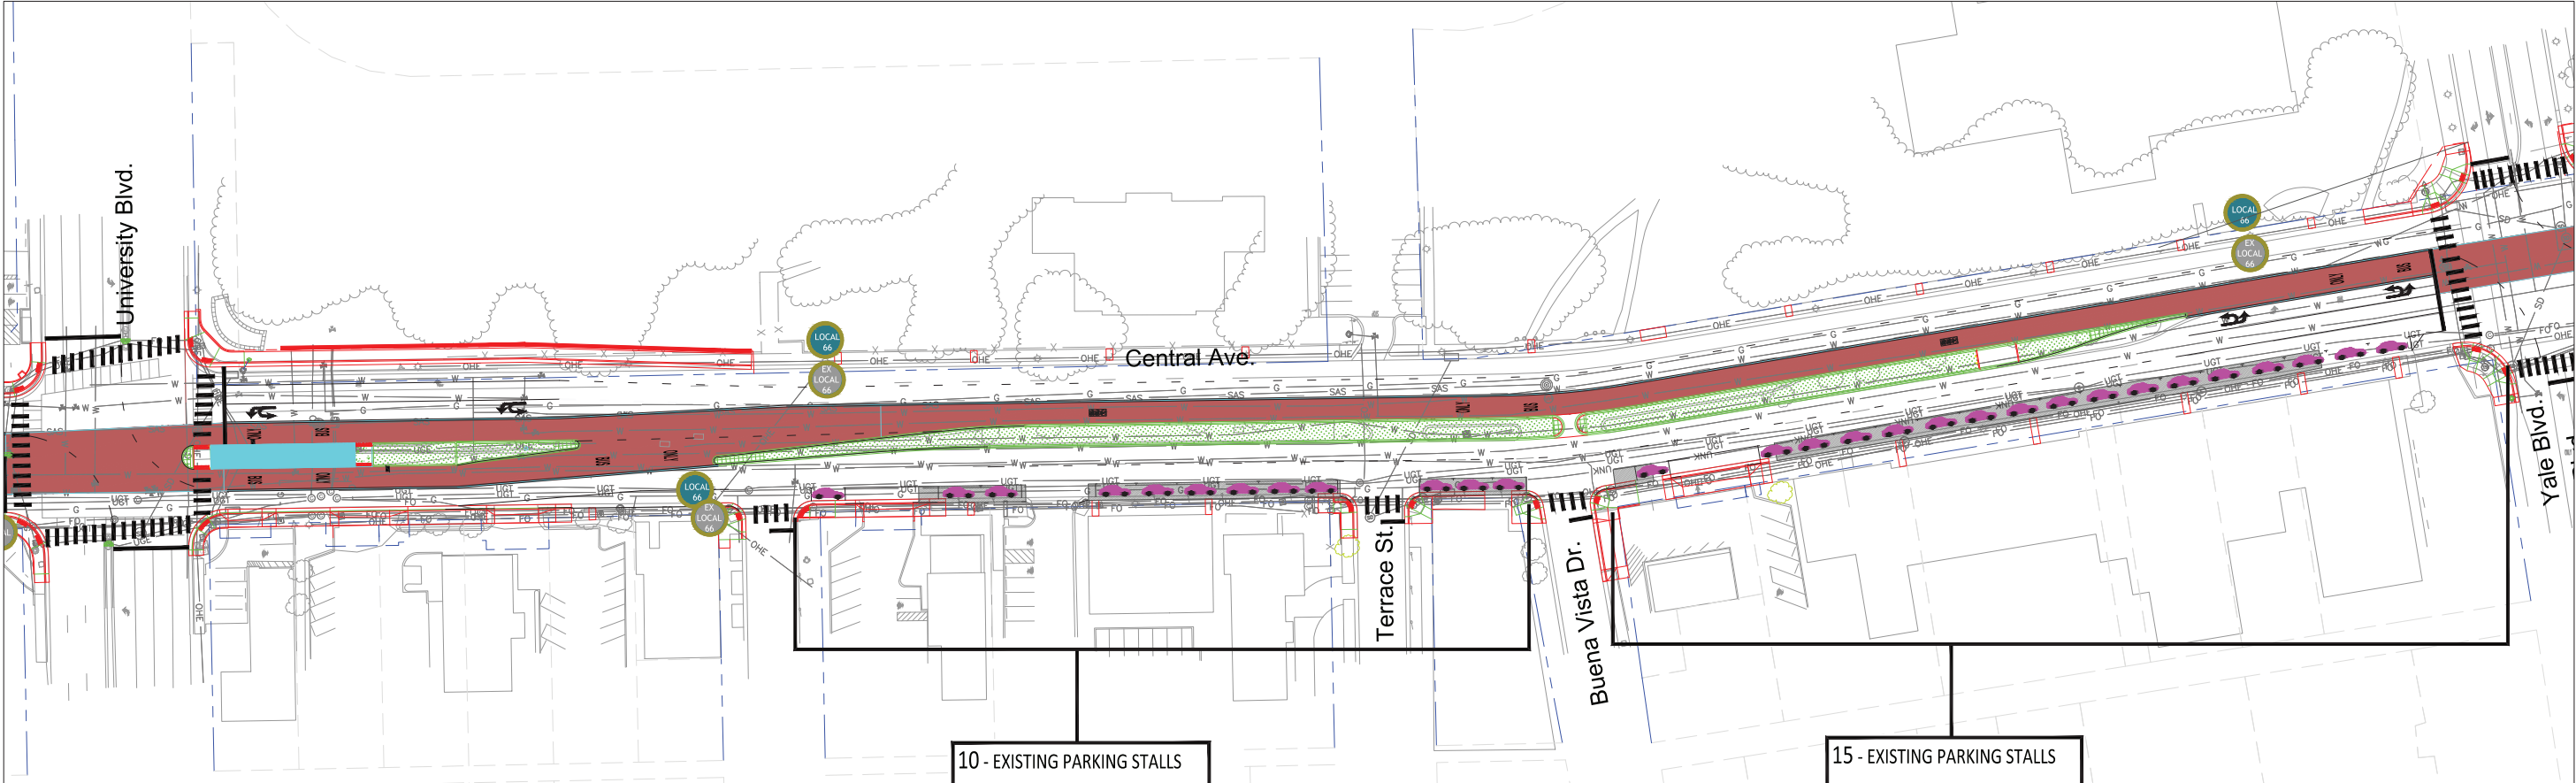


10 - EXISTING PARKING STALLS
12 - PROPOSED PARKING STALLS

15 - EXISTING PARKING STALLS
17 - PROPOSED PARKING STALLS

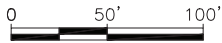

	Existing Parking	Proposed Parking
Total this sheet	15	18

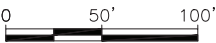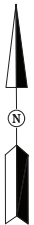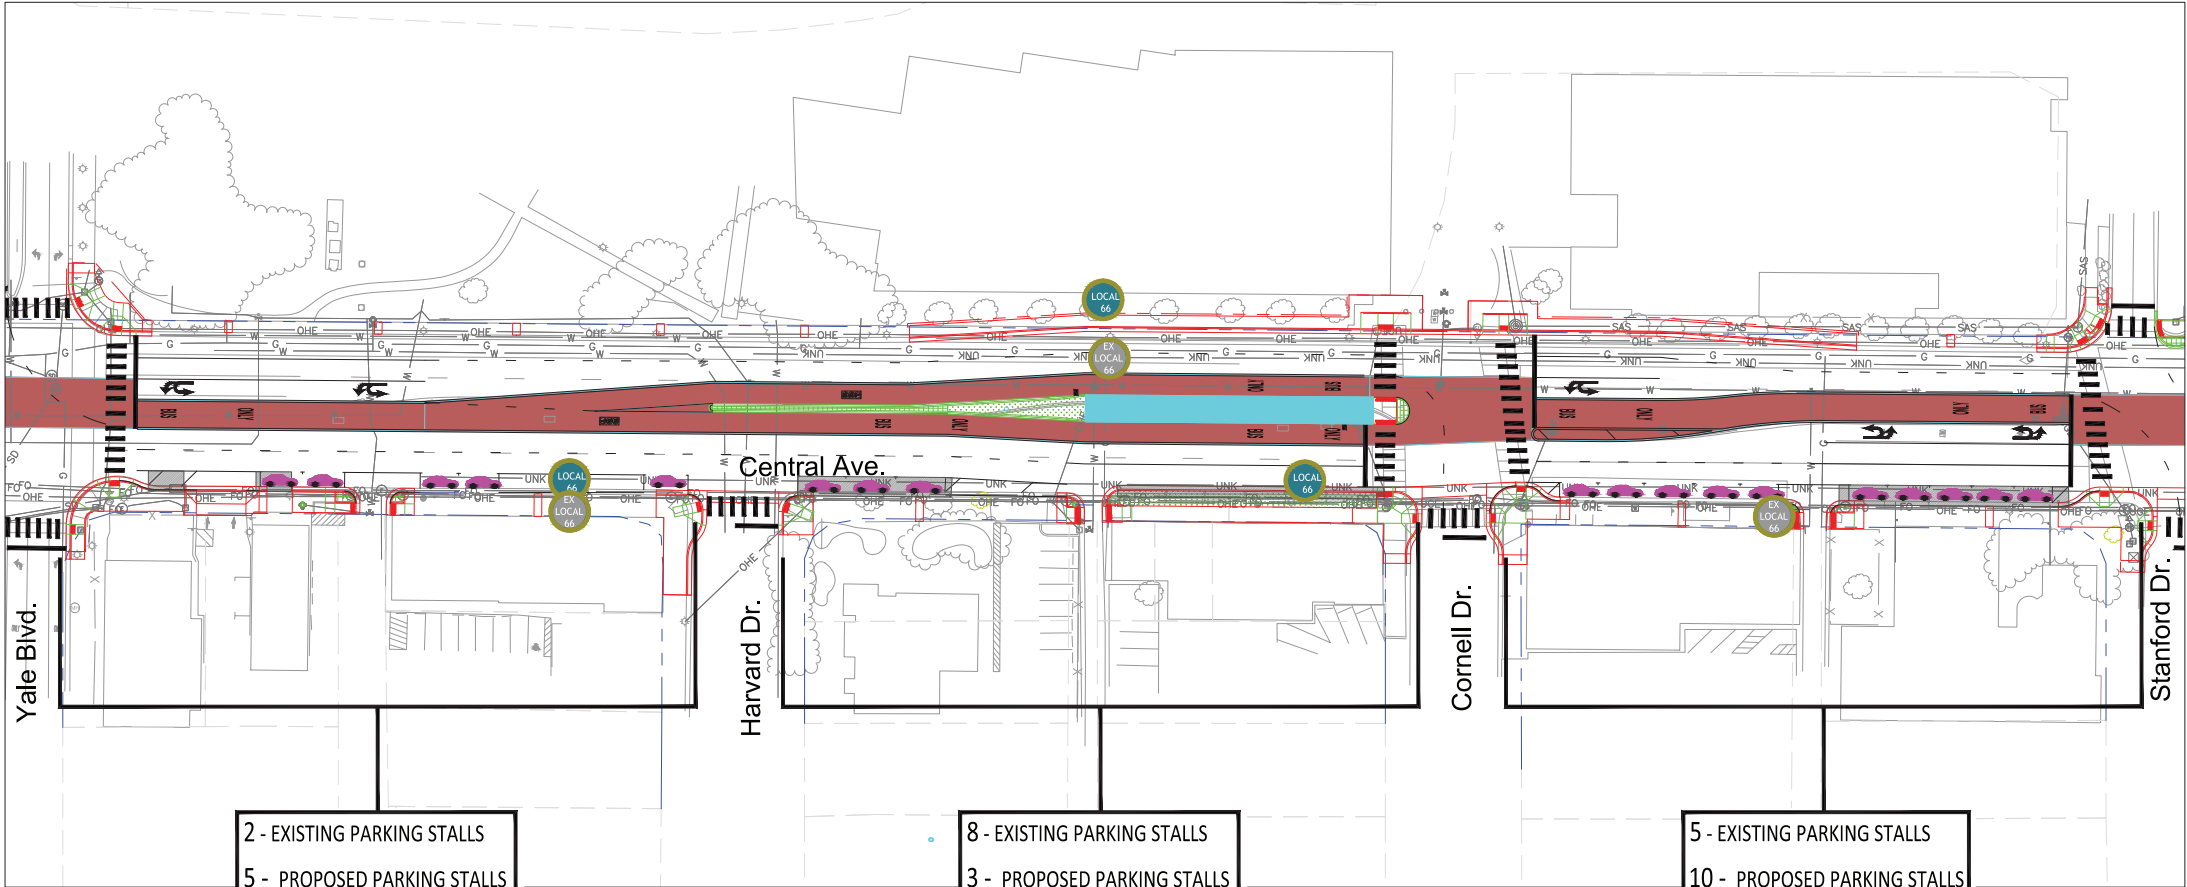


ALBUQUERQUE RAPID TRANSIT PROJECT
CENTRAL AVENUE CORRIDOR
UNIVERSITY PARKING EXHIBIT

LEGEND	
	ART LANES
	ART STATION
	LANDSCAPED MEDIAN
	EXISTING ROW
	PROPOSED PARKING STALL
	EXISTING PARKING AREA
	YELLOW PAINTED CURB
	LOADING ZONE
	EXISTING LOCAL 66 STOPS
	PROPOSED LOCAL 66 STOPS

DATE
05/2016
FIGURE
9

	Existing Parking	Proposed Parking
Total this sheet	29	31



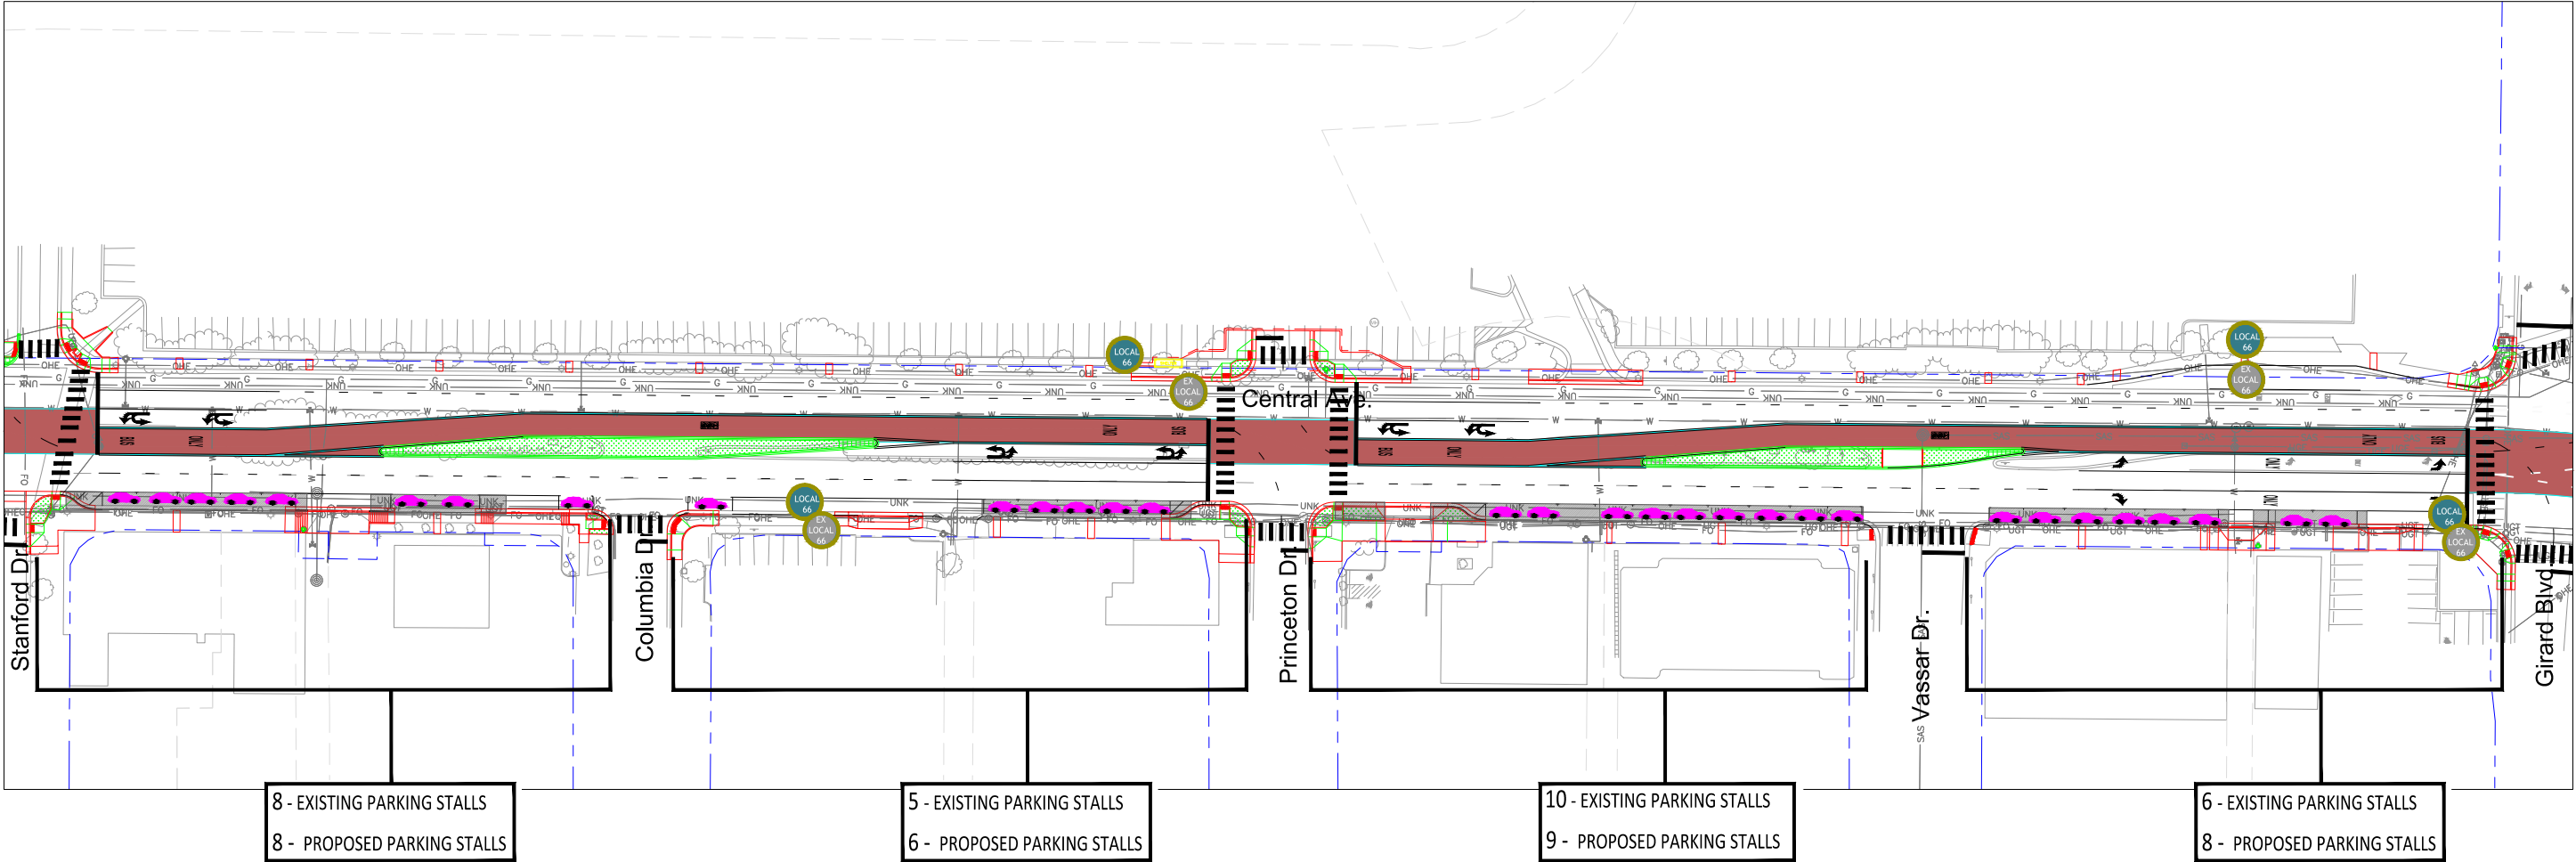


ALBUQUERQUE RAPID TRANSIT PROJECT
CENTRAL AVENUE CORRIDOR
NOB HILL PARKING EXHIBIT

LEGEND	
	ART LANES
	ART STATION
	LANDSCAPED MEDIAN
	EXISTING ROW
	PROPOSED PARKING STALL
	EXISTING PARKING AREA
	YELLOW PAINTED CURB
	LOADING ZONE
	EXISTING LOCAL 66 STOPS
	PROPOSED LOCAL 66 STOPS

DATE	05/2016
FIGURE	10

	Existing Parking	Proposed Parking
Total this sheet	41	42

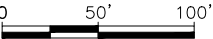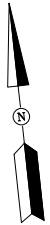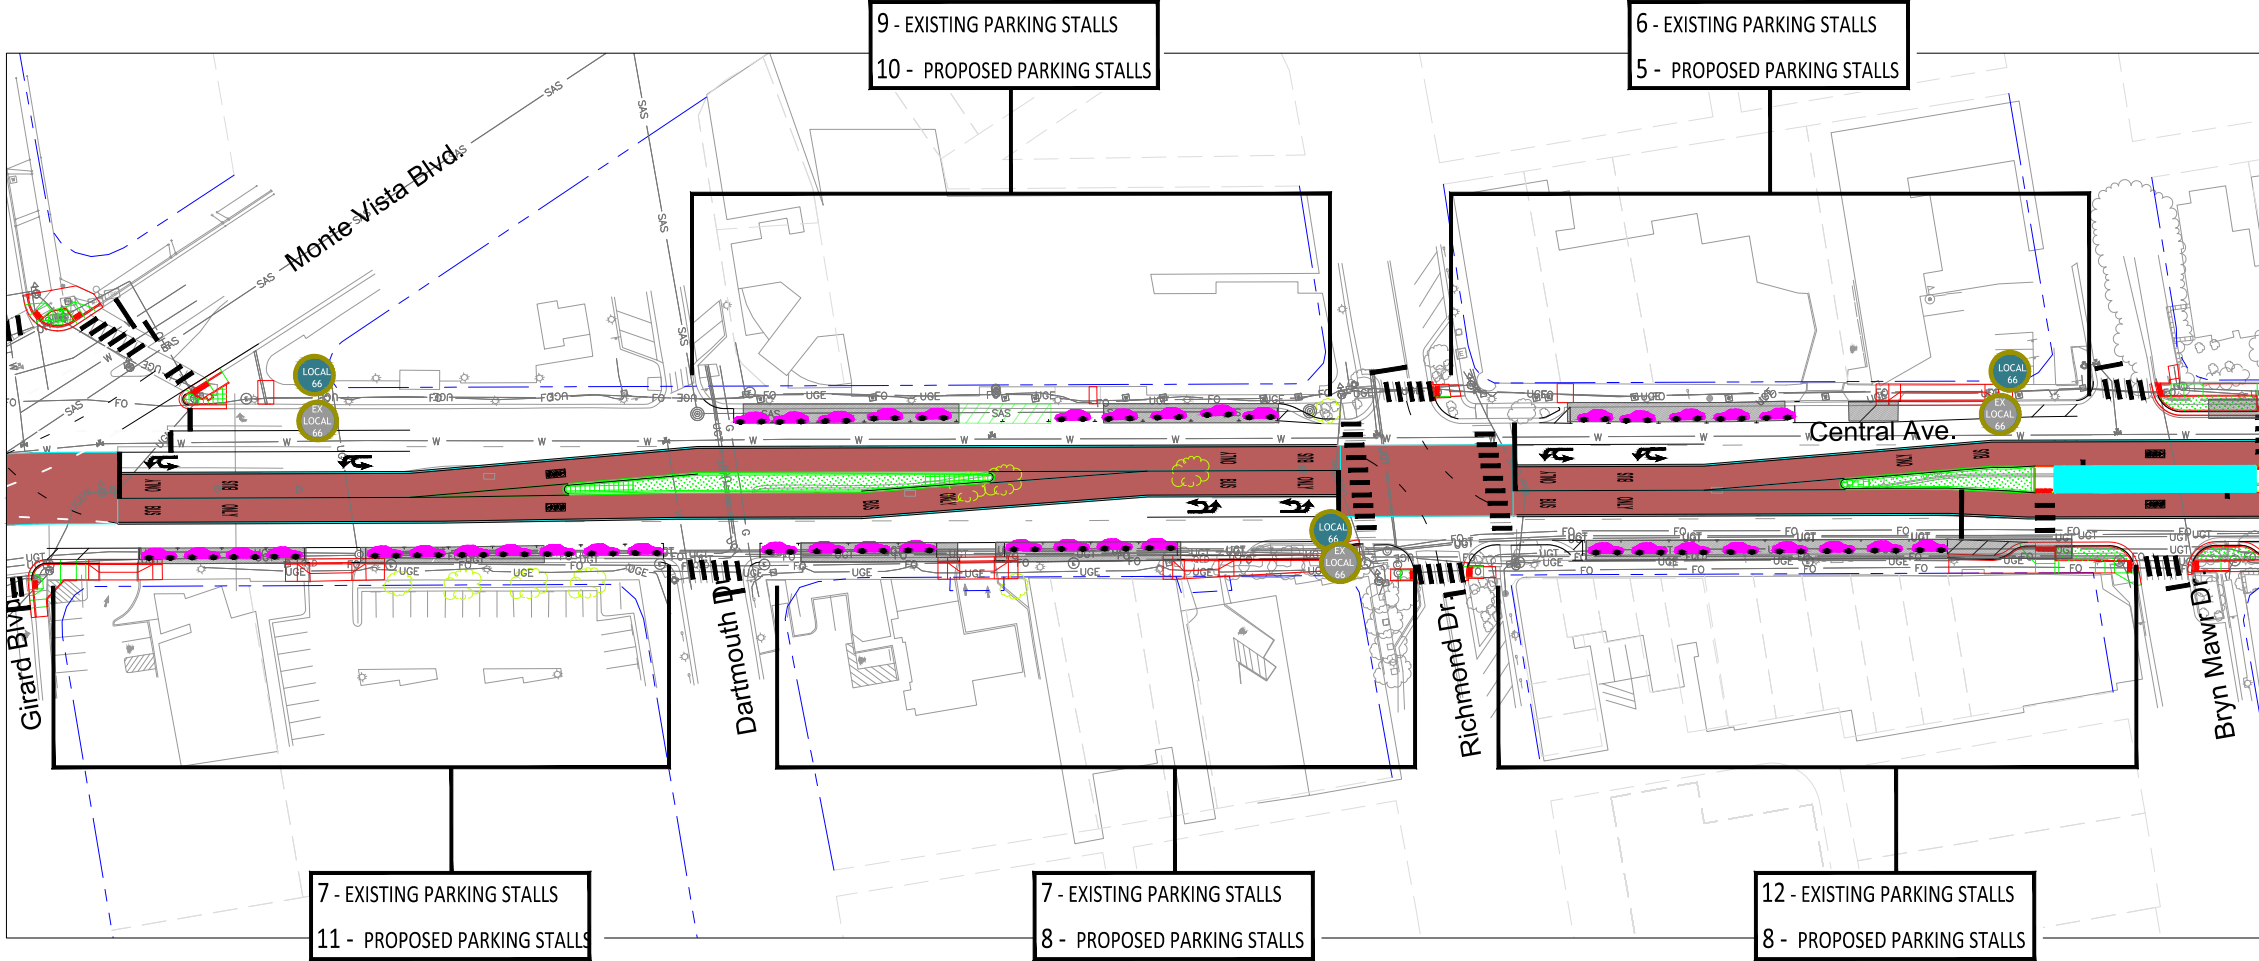


ALBUQUERQUE RAPID TRANSIT PROJECT CENTRAL AVENUE CORRIDOR NOB HILL PARKING EXHIBIT



LEGEND	
	ART LANES
	ART STATION
	LANDSCAPED MEDIAN
	EXISTING ROW
	PROPOSED PARKING STALL
	EXISTING PARKING AREA
	YELLOW PAINTED CURB
	LOADING ZONE
	EXISTING LOCAL 66 STOPS
	PROPOSED LOCAL 66 STOPS

DATE	05/2016
FIGURE	11

	Existing Parking	Proposed Parking
Total this sheet	58	56



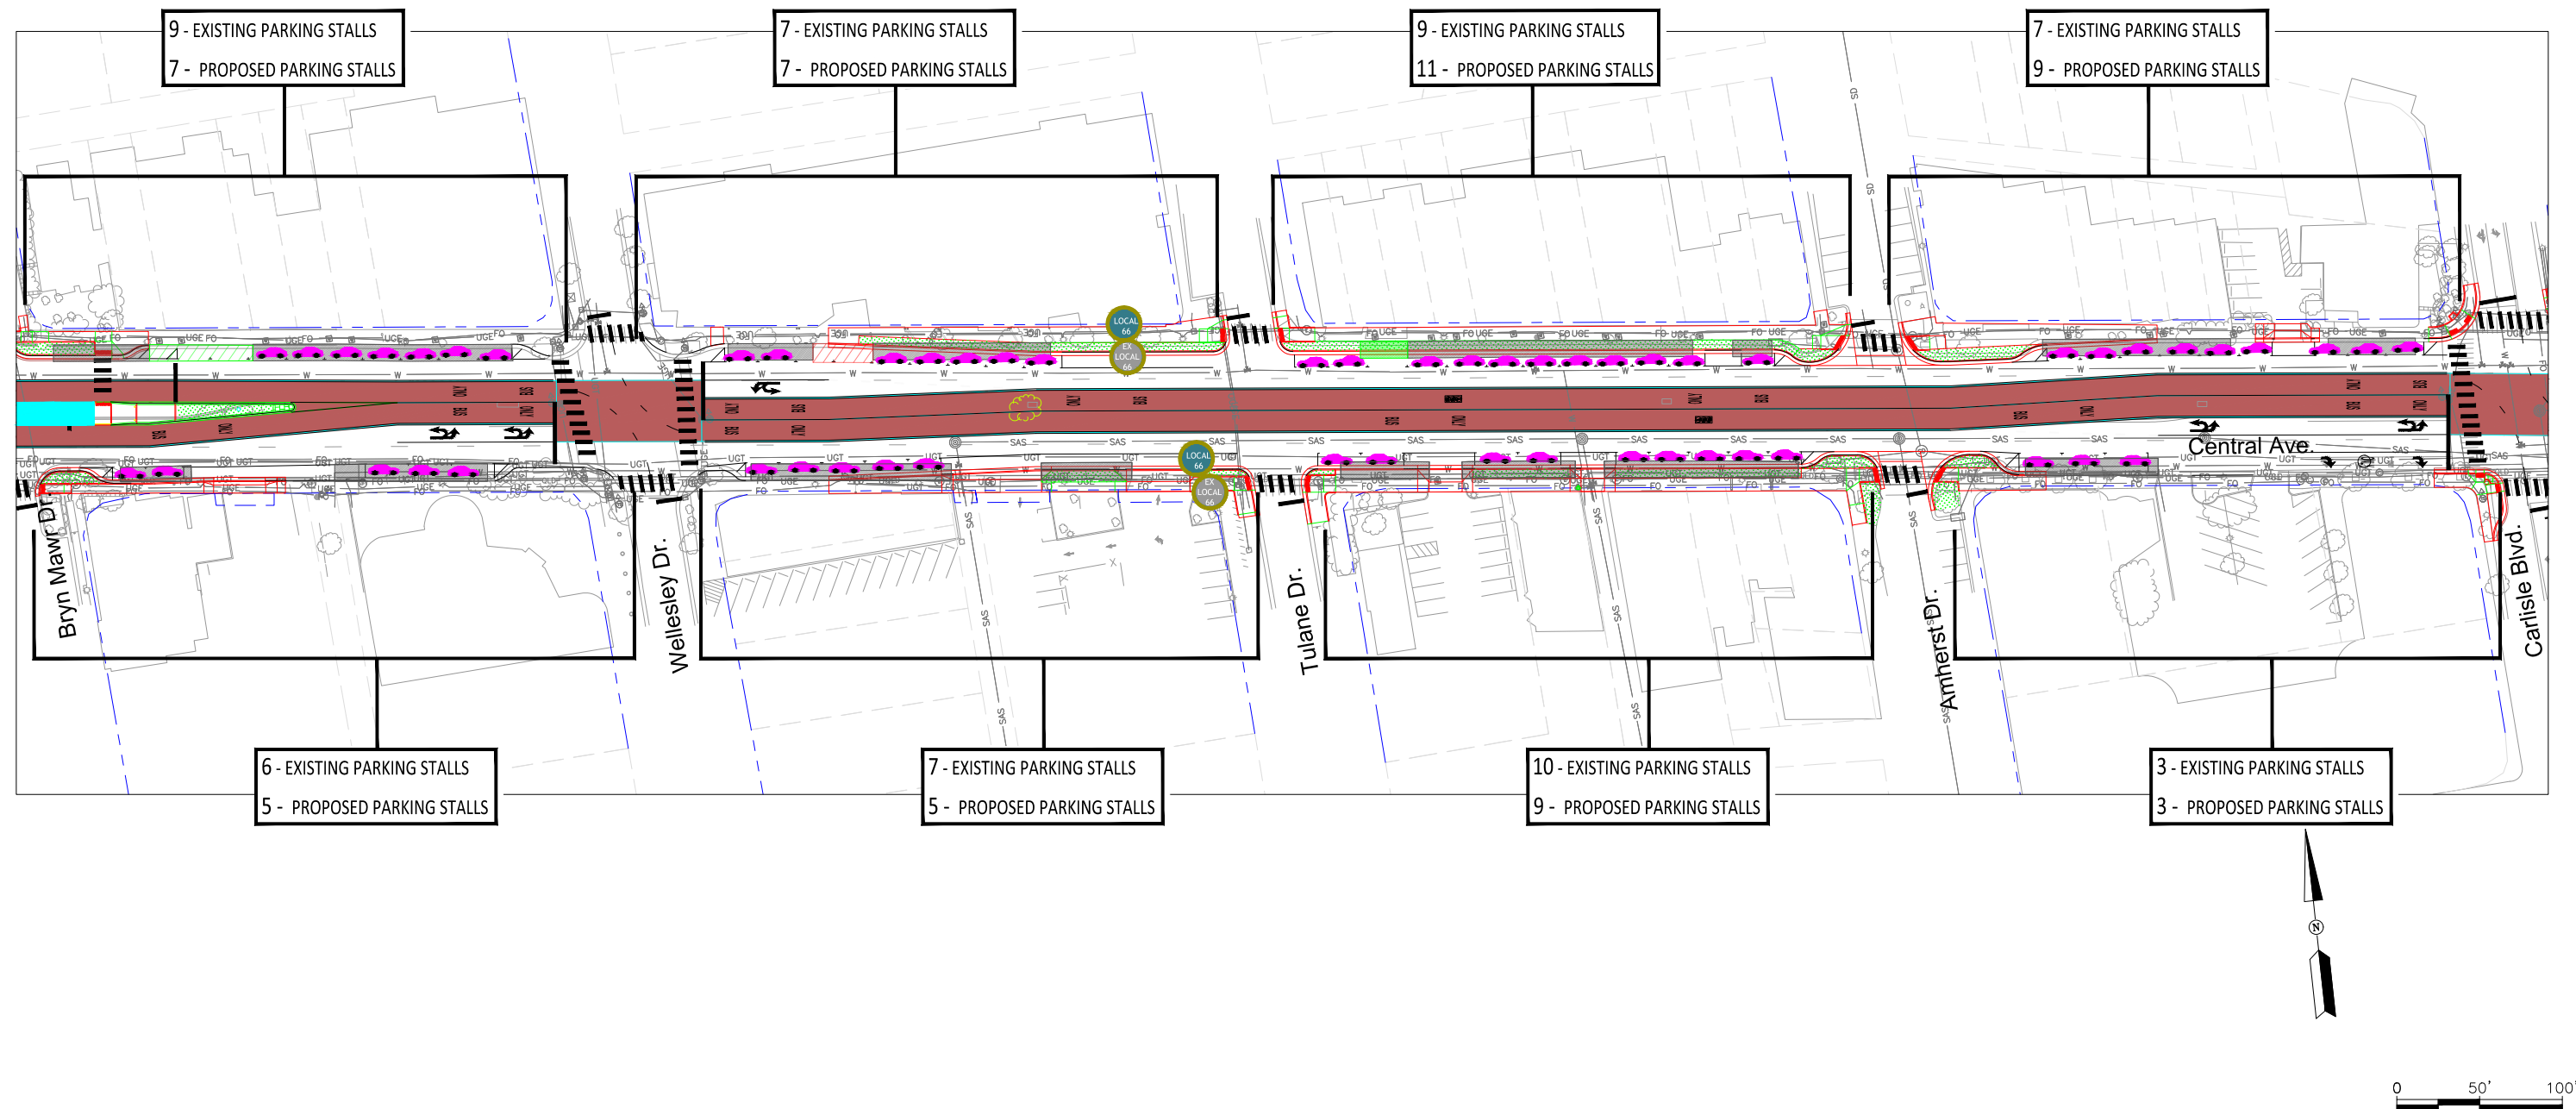


ALBUQUERQUE RAPID TRANSIT PROJECT
CENTRAL AVENUE CORRIDOR
NOB HILL PARKING EXHIBIT

LEGEND	
	ART Lanes
	ART Station
	Landscaped Median
	Existing ROW
	Proposed Parking Stall
	Existing Parking Area
	Yellow Painted Curb
	Loading Zone
	Existing Local 66 Stops
	Proposed Local 66 Stops

DATE	05/2016
FIGURE	12

	Existing Parking	Proposed Parking
Total this sheet	21	19

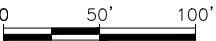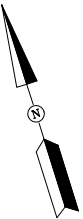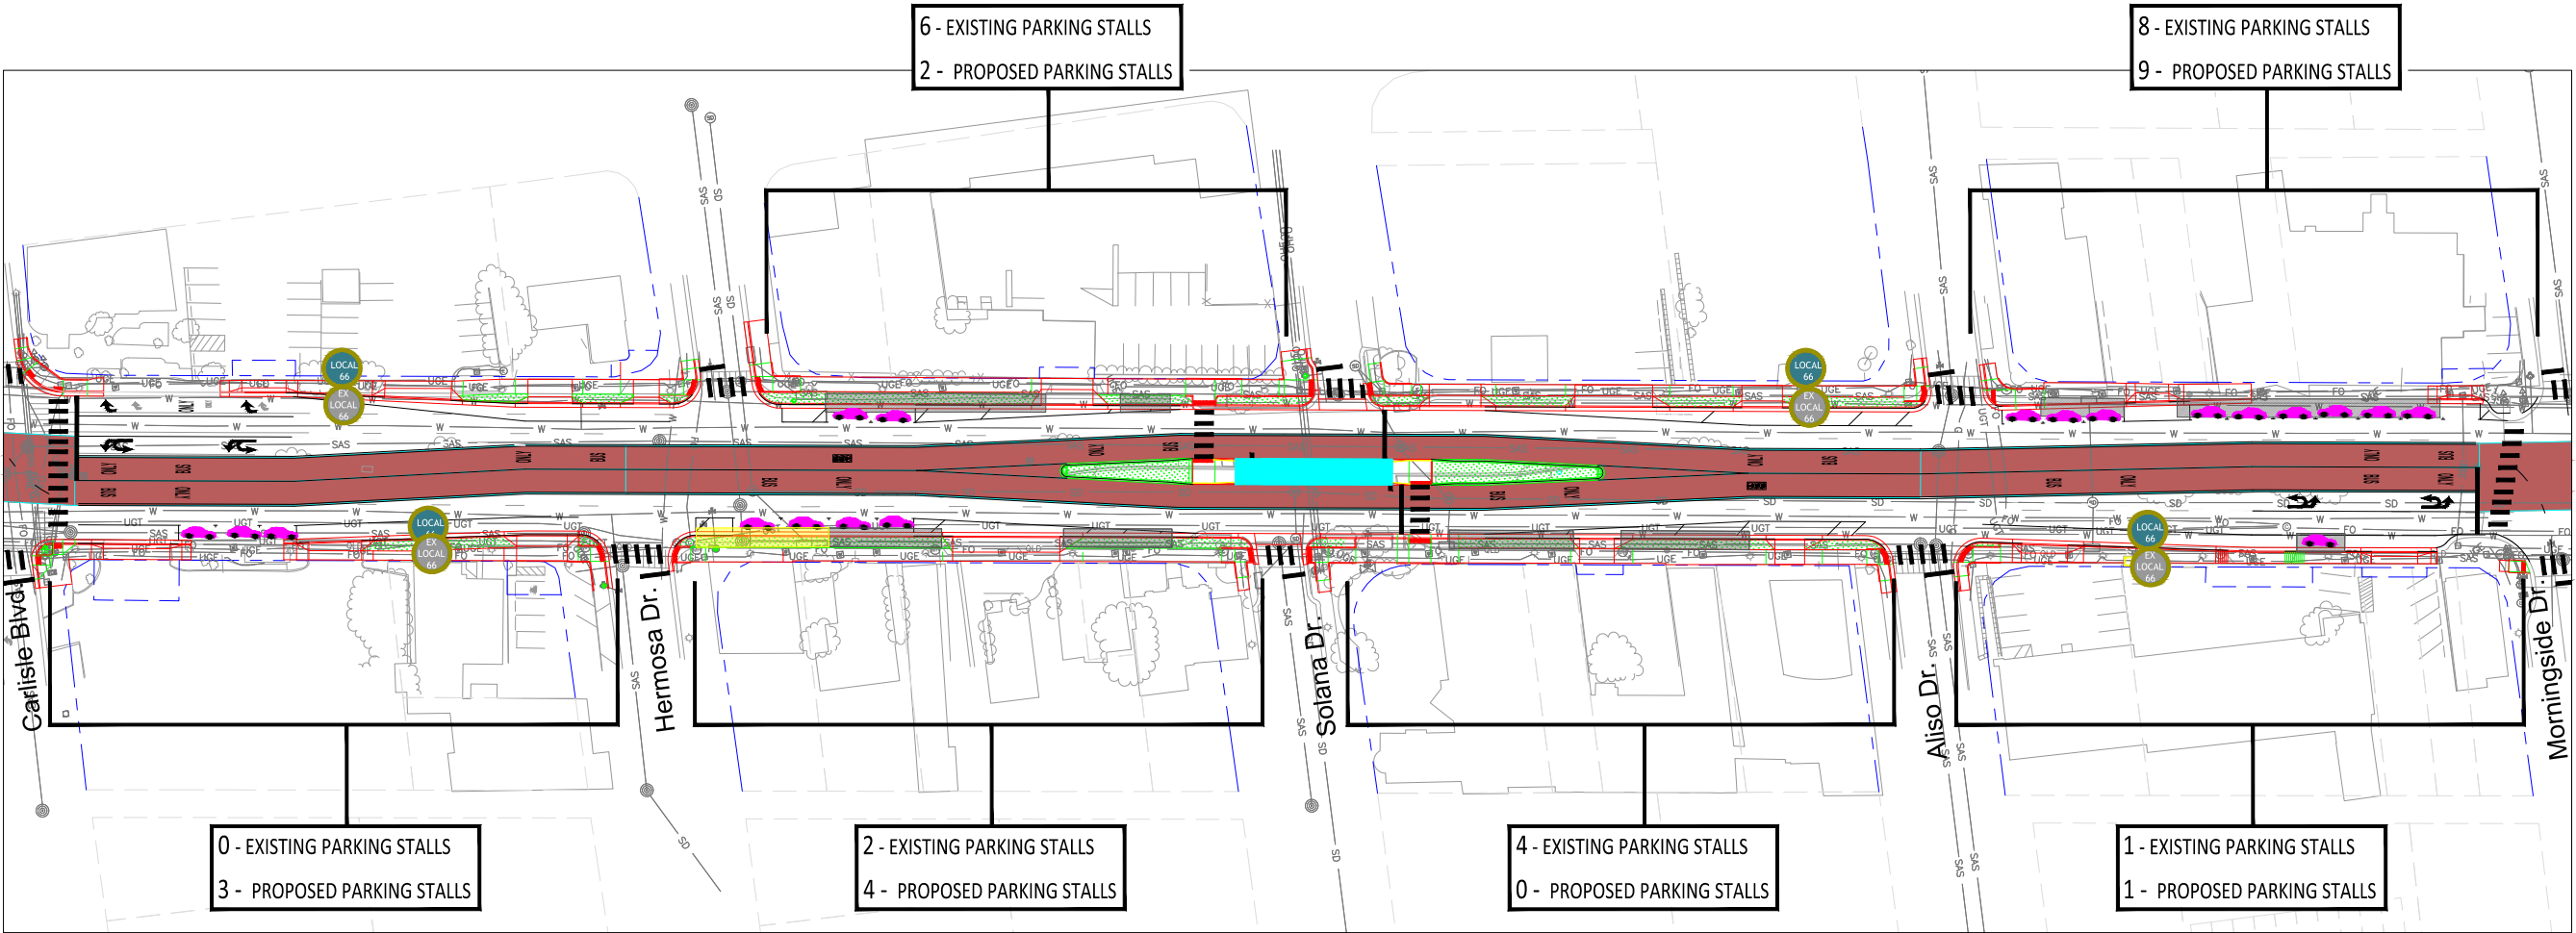



ALBUQUERQUE RAPID TRANSIT PROJECT CENTRAL AVENUE CORRIDOR NOB HILL PARKING EXHIBIT



LEGEND	
	ART LANES
	ART STATION
	LANDSCAPED MEDIAN
	EXISTING ROW
	PROPOSED PARKING STALL
	EXISTING PARKING AREA
	YELLOW PAINTED CURB
	LOADING ZONE
	EXISTING LOCAL 66 STOPS
	PROPOSED LOCAL 66 STOPS

DATE	05/2016
FIGURE	13

	<u>Existing Parking</u>	<u>Proposed Parking</u>
Total this sheet	50	49

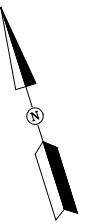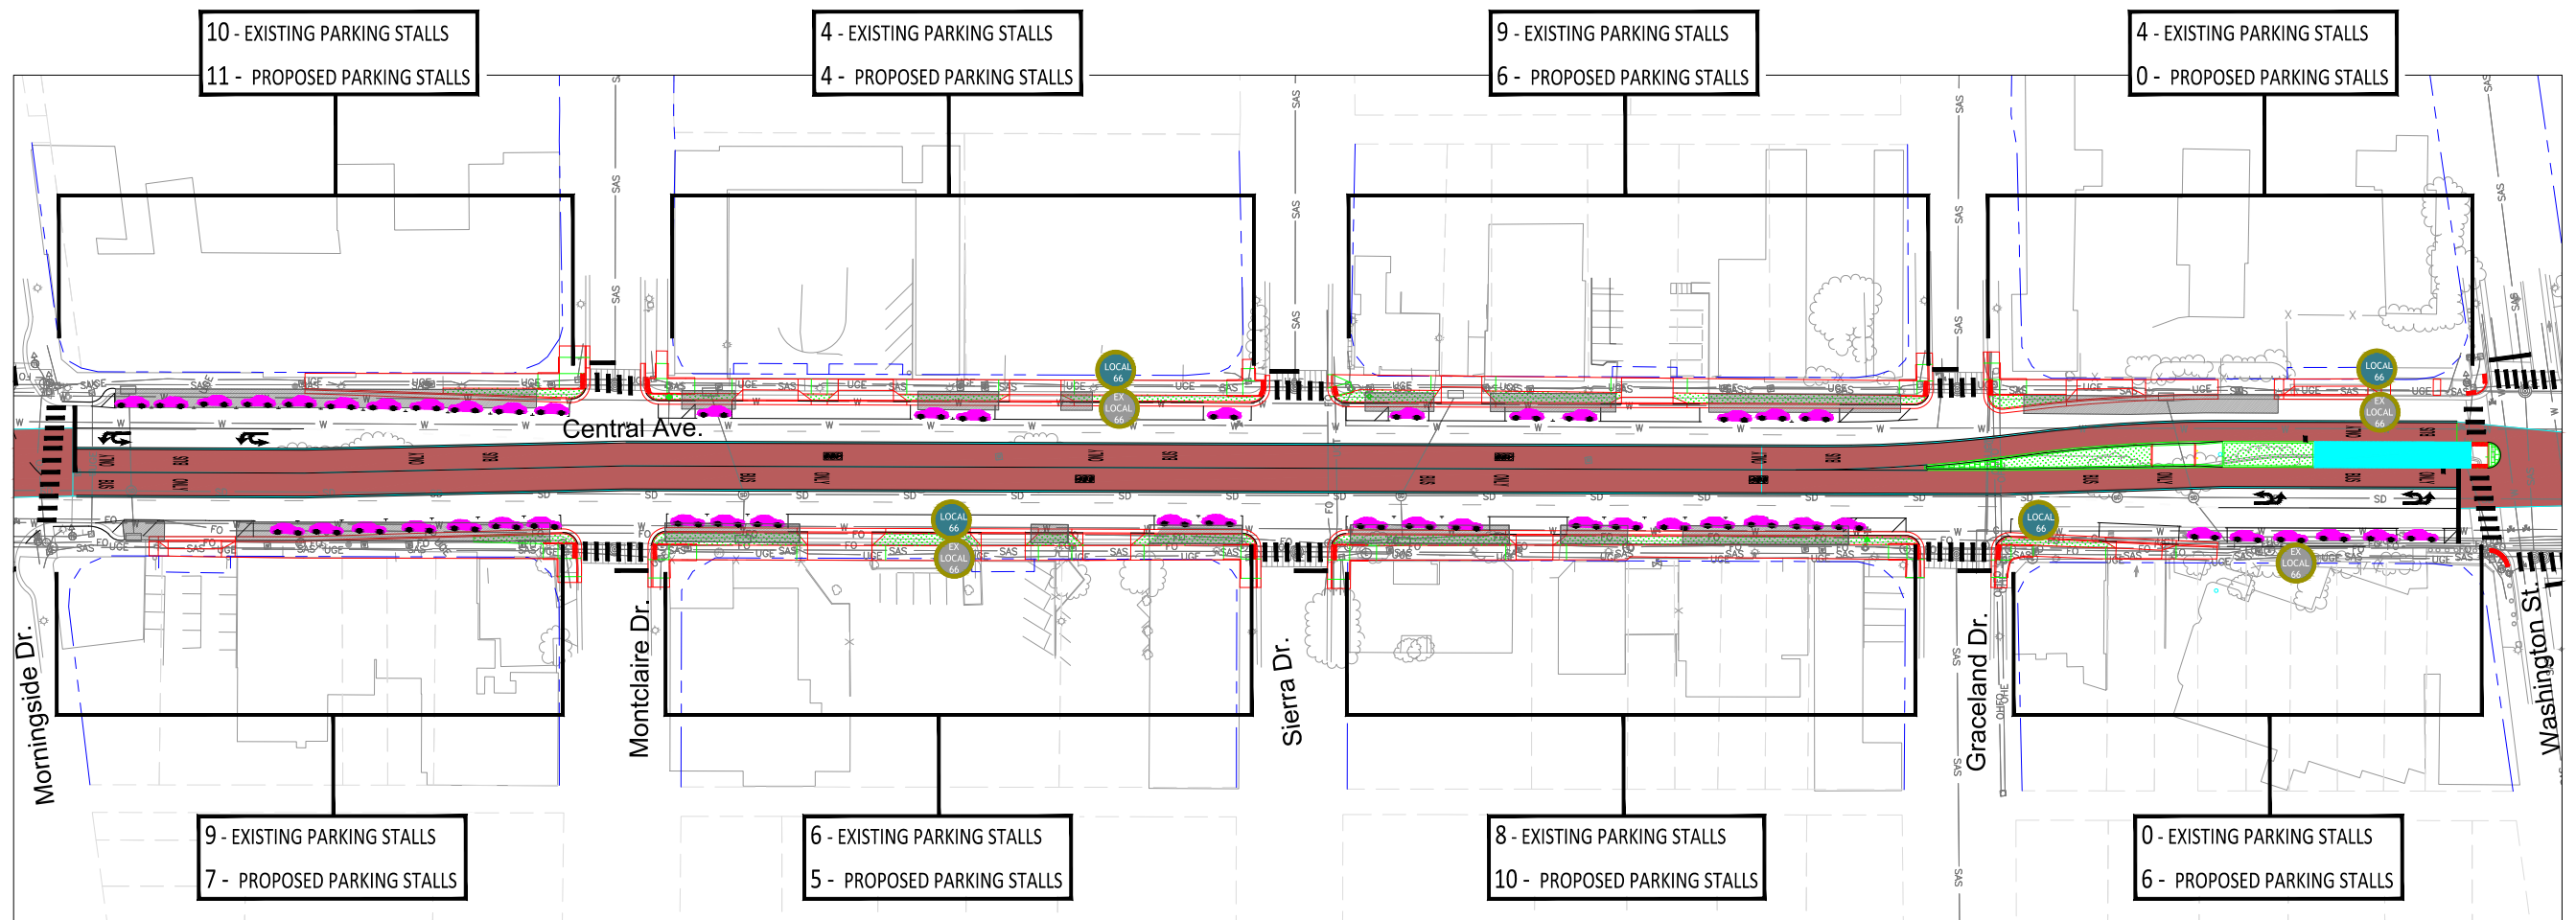

0 50' 100'







ALBUQUERQUE RAPID TRANSIT PROJECT CENTRAL AVENUE CORRIDOR NOB HILL PARKING EXHIBIT

LEGEND	
	ART LANES
	ART STATION
	LANDSCAPED MEDIAN
	EXISTING ROW
	PROPOSED PARKING STALL
	EXISTING PARKING AREA
	YELLOW PAINTED CURB
	LOADING ZONE
	EXISTING LOCAL 66 STOPS
	PROPOSED LOCAL 66 STOPS

DATE
05/2016
FIGURE
14

	Existing Parking	Proposed Parking
Total this sheet (S4)	24	39
Total Segment 4	290	314


SEGMENT 4 ← → SEGMENT 5

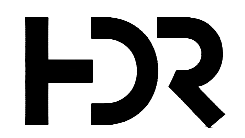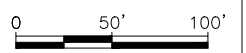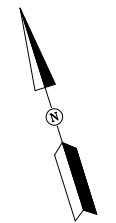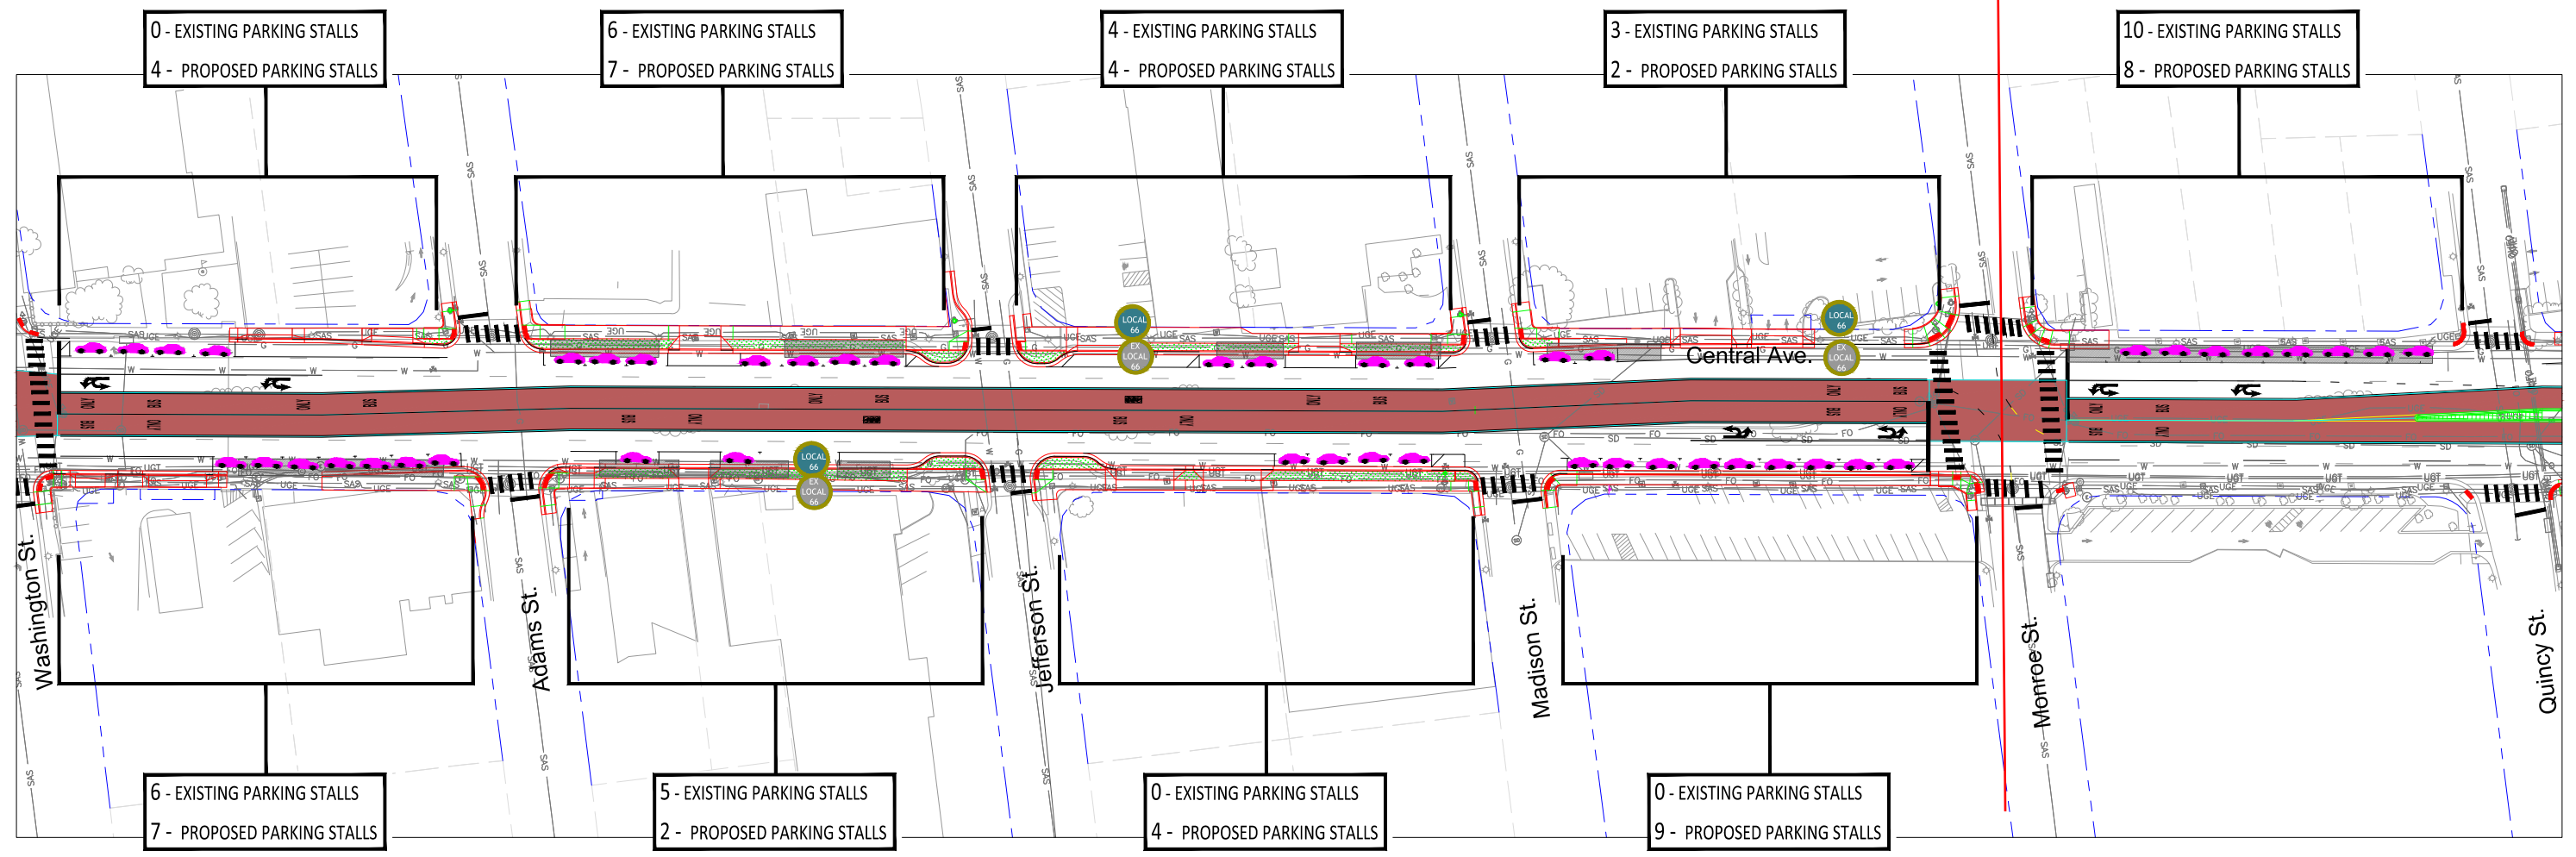

ALBUQUERQUE RAPID TRANSIT PROJECT CENTRAL AVENUE CORRIDOR NOB HILL/HILAND PARKING EXHIBIT

LEGEND	
	ART LANES
	ART STATION
	LANDSCAPED MEDIAN
	EXISTING ROW
	PROPOSED PARKING STALL
	EXISTING PARKING AREA
	YELLOW PAINTED CURB
	LOADING ZONE
	EXISTING LOCAL 66 STOPS
	PROPOSED LOCAL 66 STOPS

DATE
05/2016
FIGURE
15

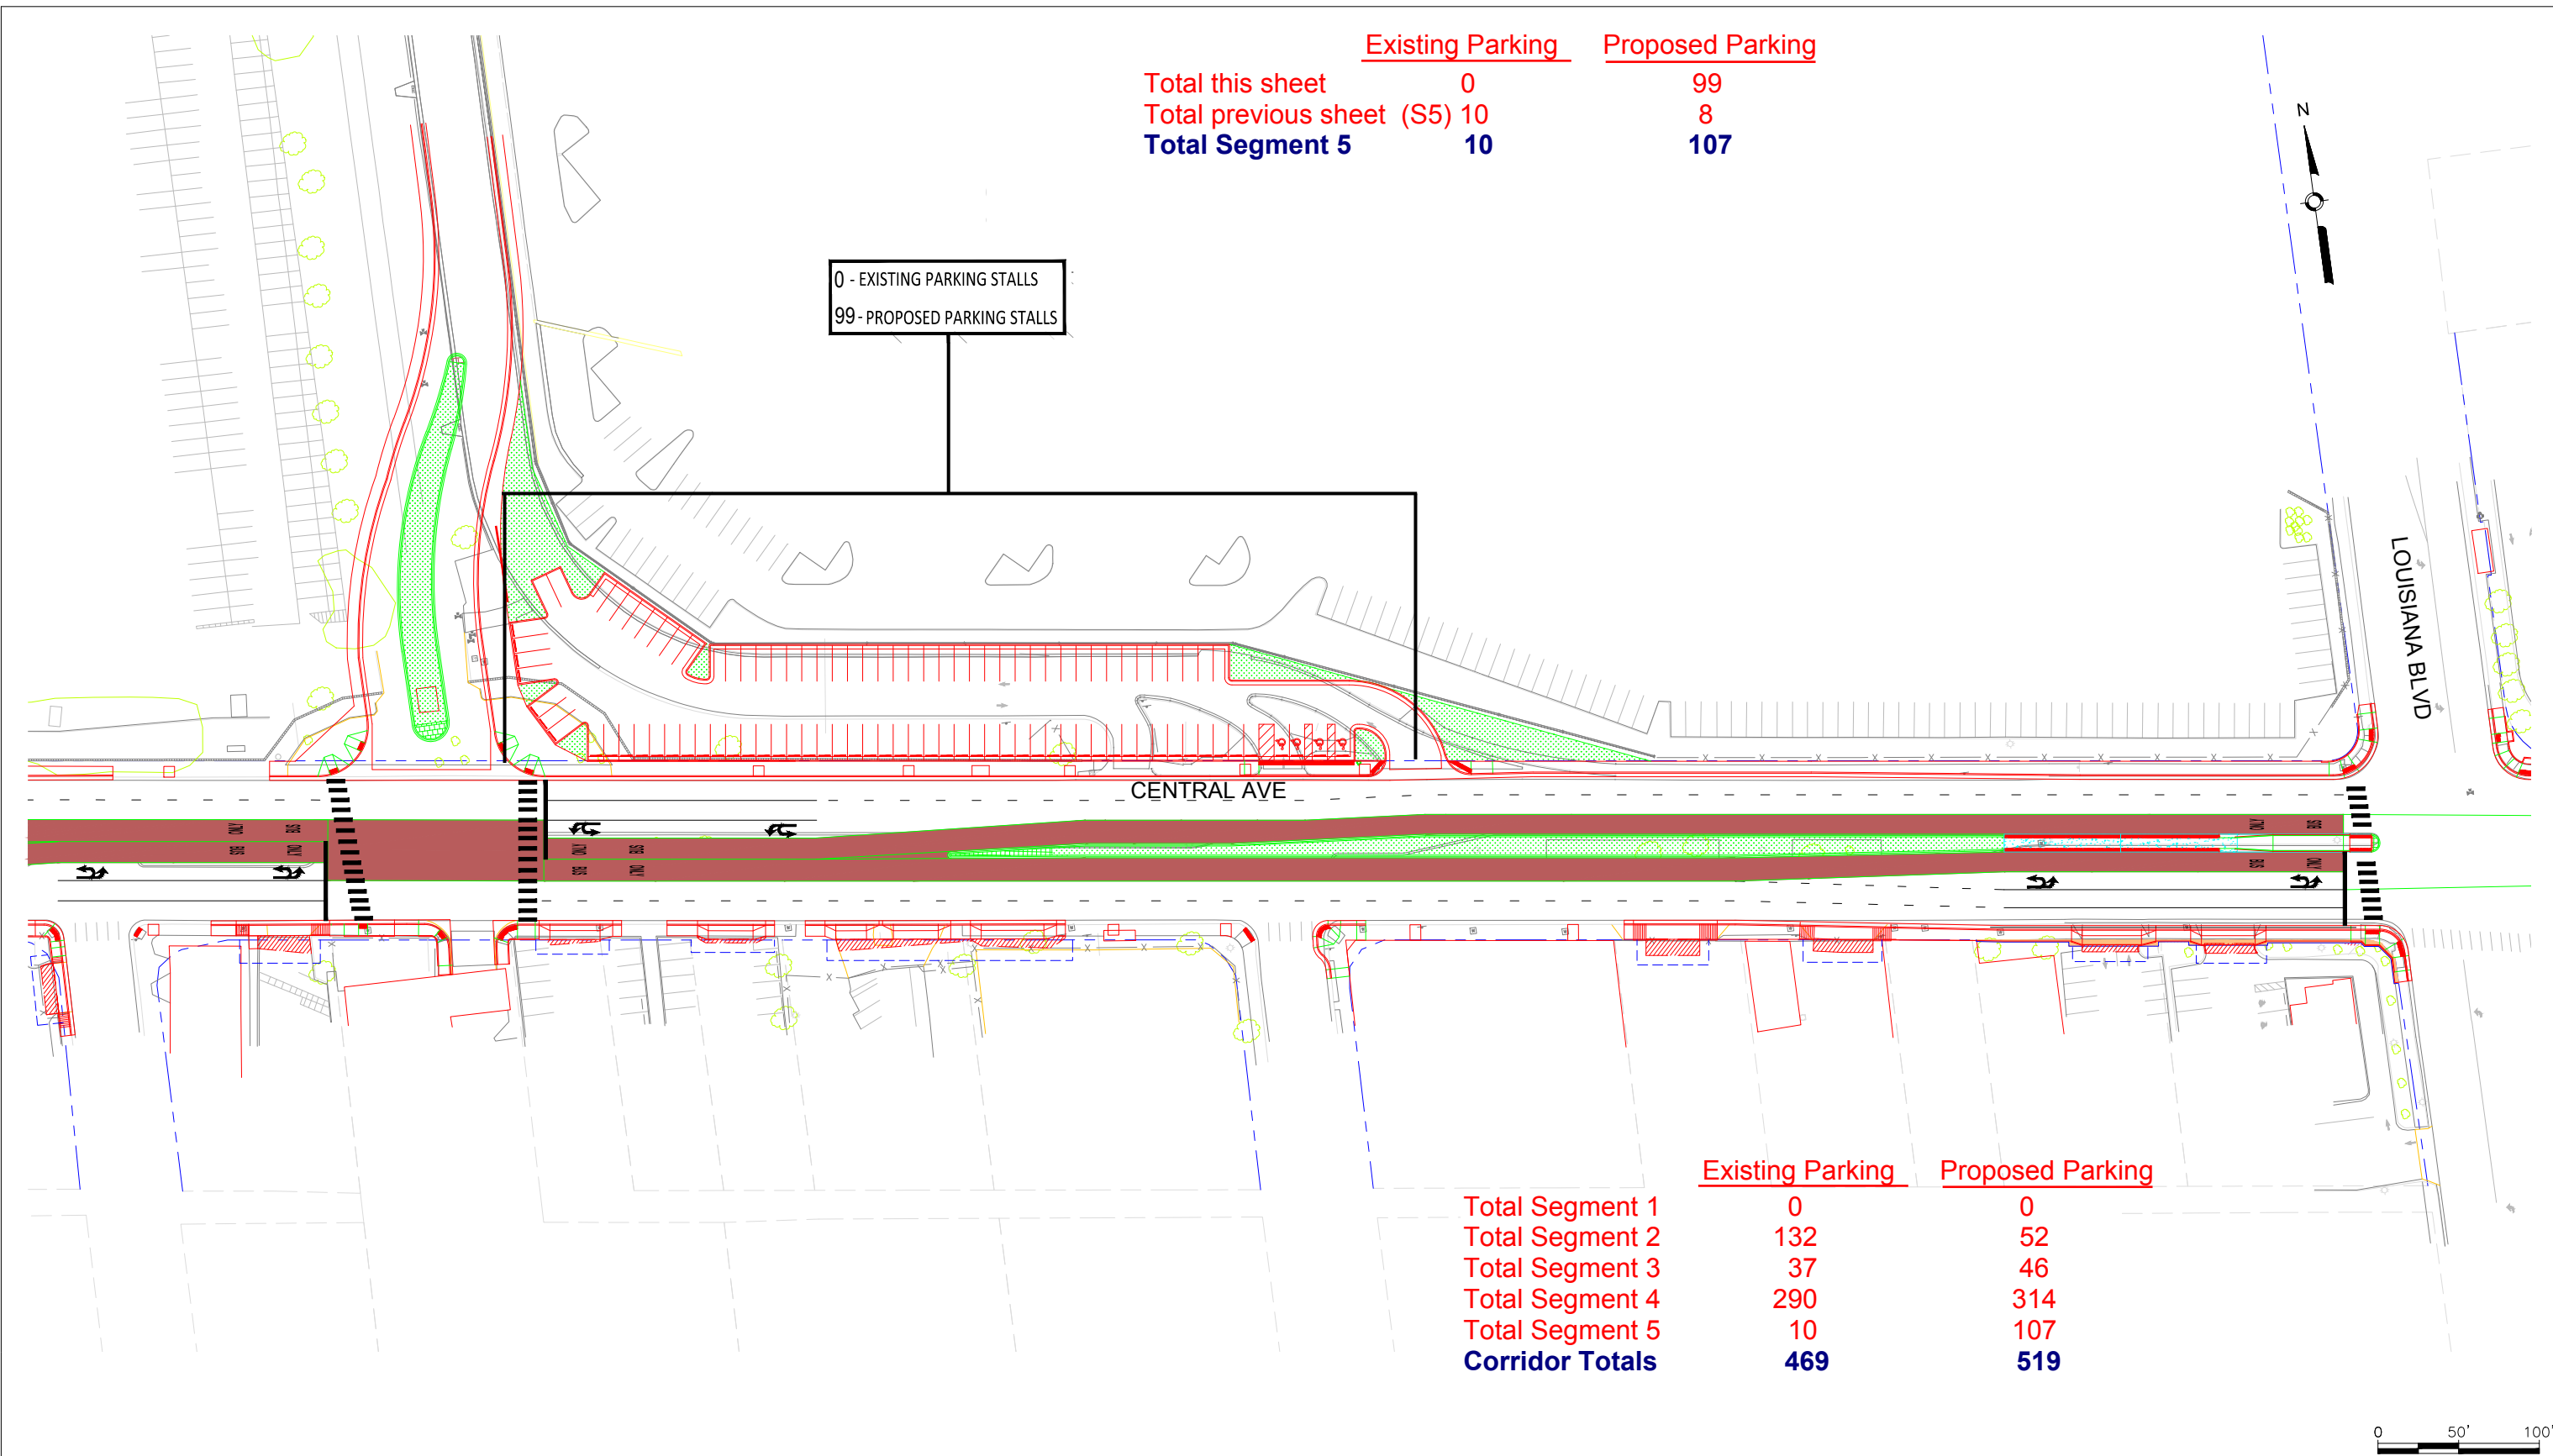

	Existing Parking	Proposed Parking
Total this sheet	0	99
Total previous sheet (S5)	10	8
Total Segment 5	10	107

0 - EXISTING PARKING STALLS
99 - PROPOSED PARKING STALLS

	Existing Parking	Proposed Parking
Total Segment 1	0	0
Total Segment 2	132	52
Total Segment 3	37	46
Total Segment 4	290	314
Total Segment 5	10	107
Corridor Totals	469	519