


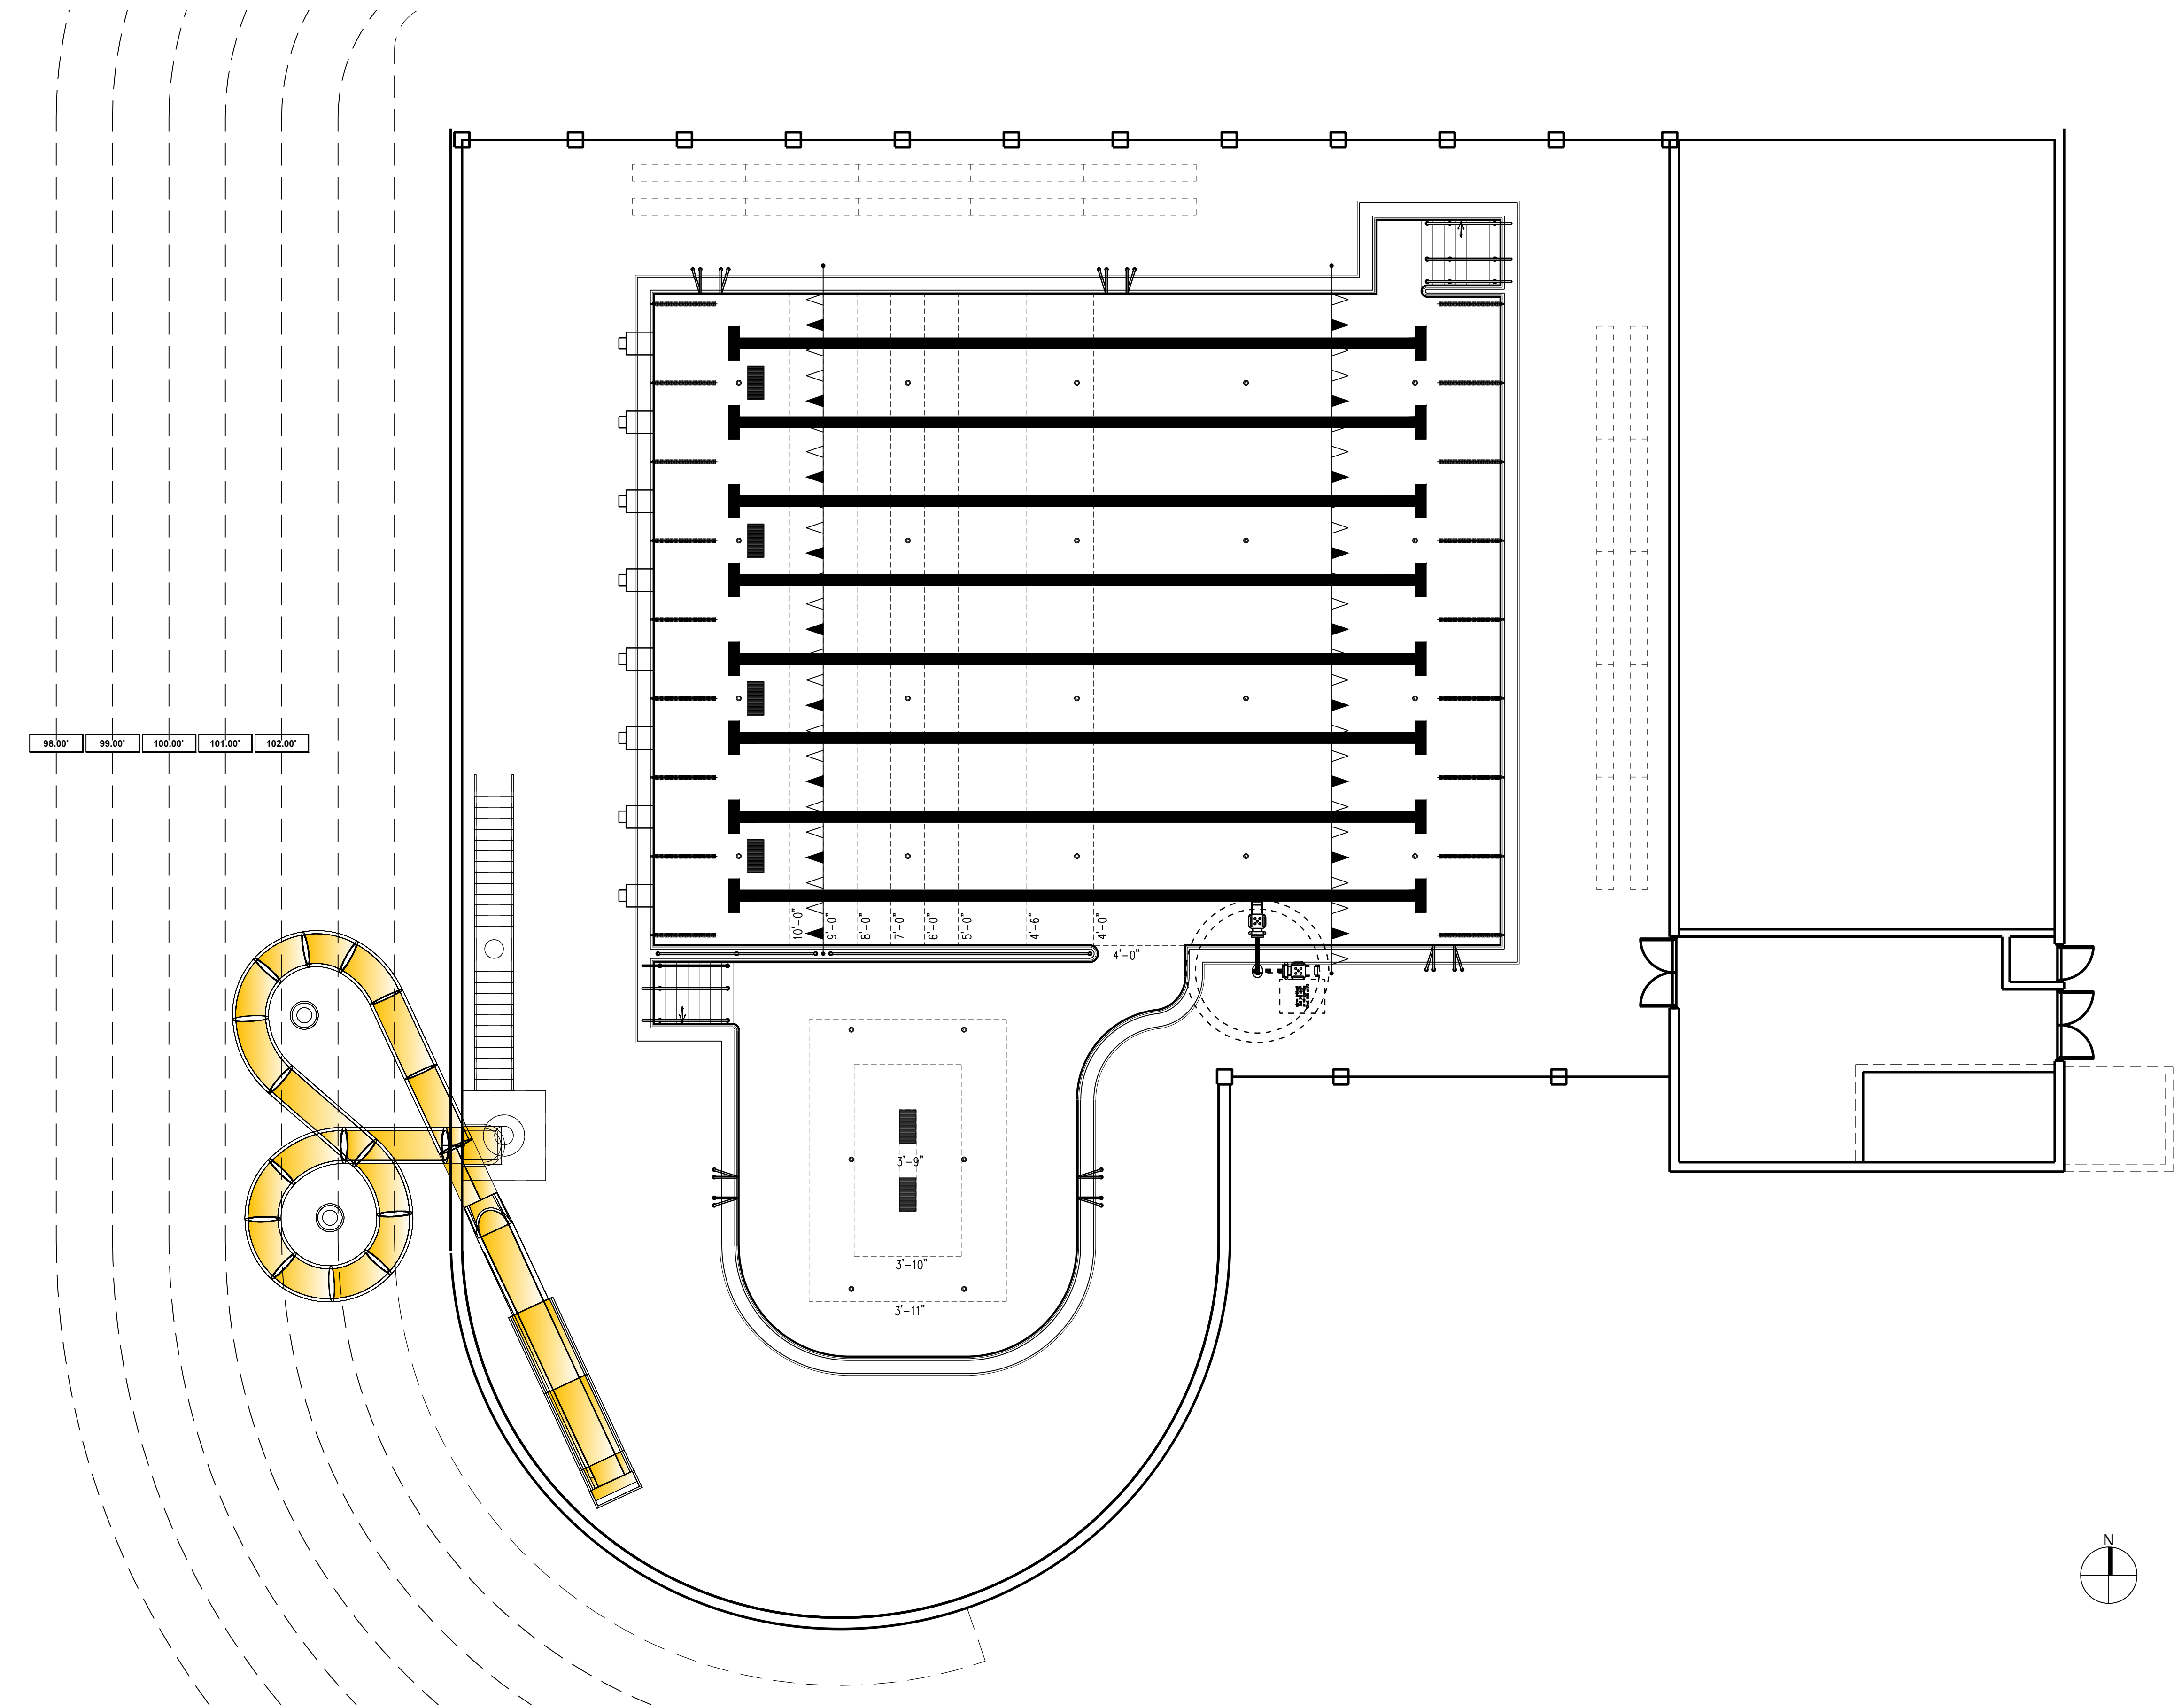

LEISURE POOL FLOOR PLAN

SCHEMATIC

WTI
WATER TECHNOLOGY INC.

100 Park Avenue
Post Office Box 614
Brewer, Dahn, Wisconsin 53916
Copyright © 2013

Voice: 920.887.7375
Toll Free: 800.536.8207
Fax: 920.887.7999
www.watertechnologyinc.com

Rio Grande
Renovation

ALBUQUERQUE NM

