



# Construction Details

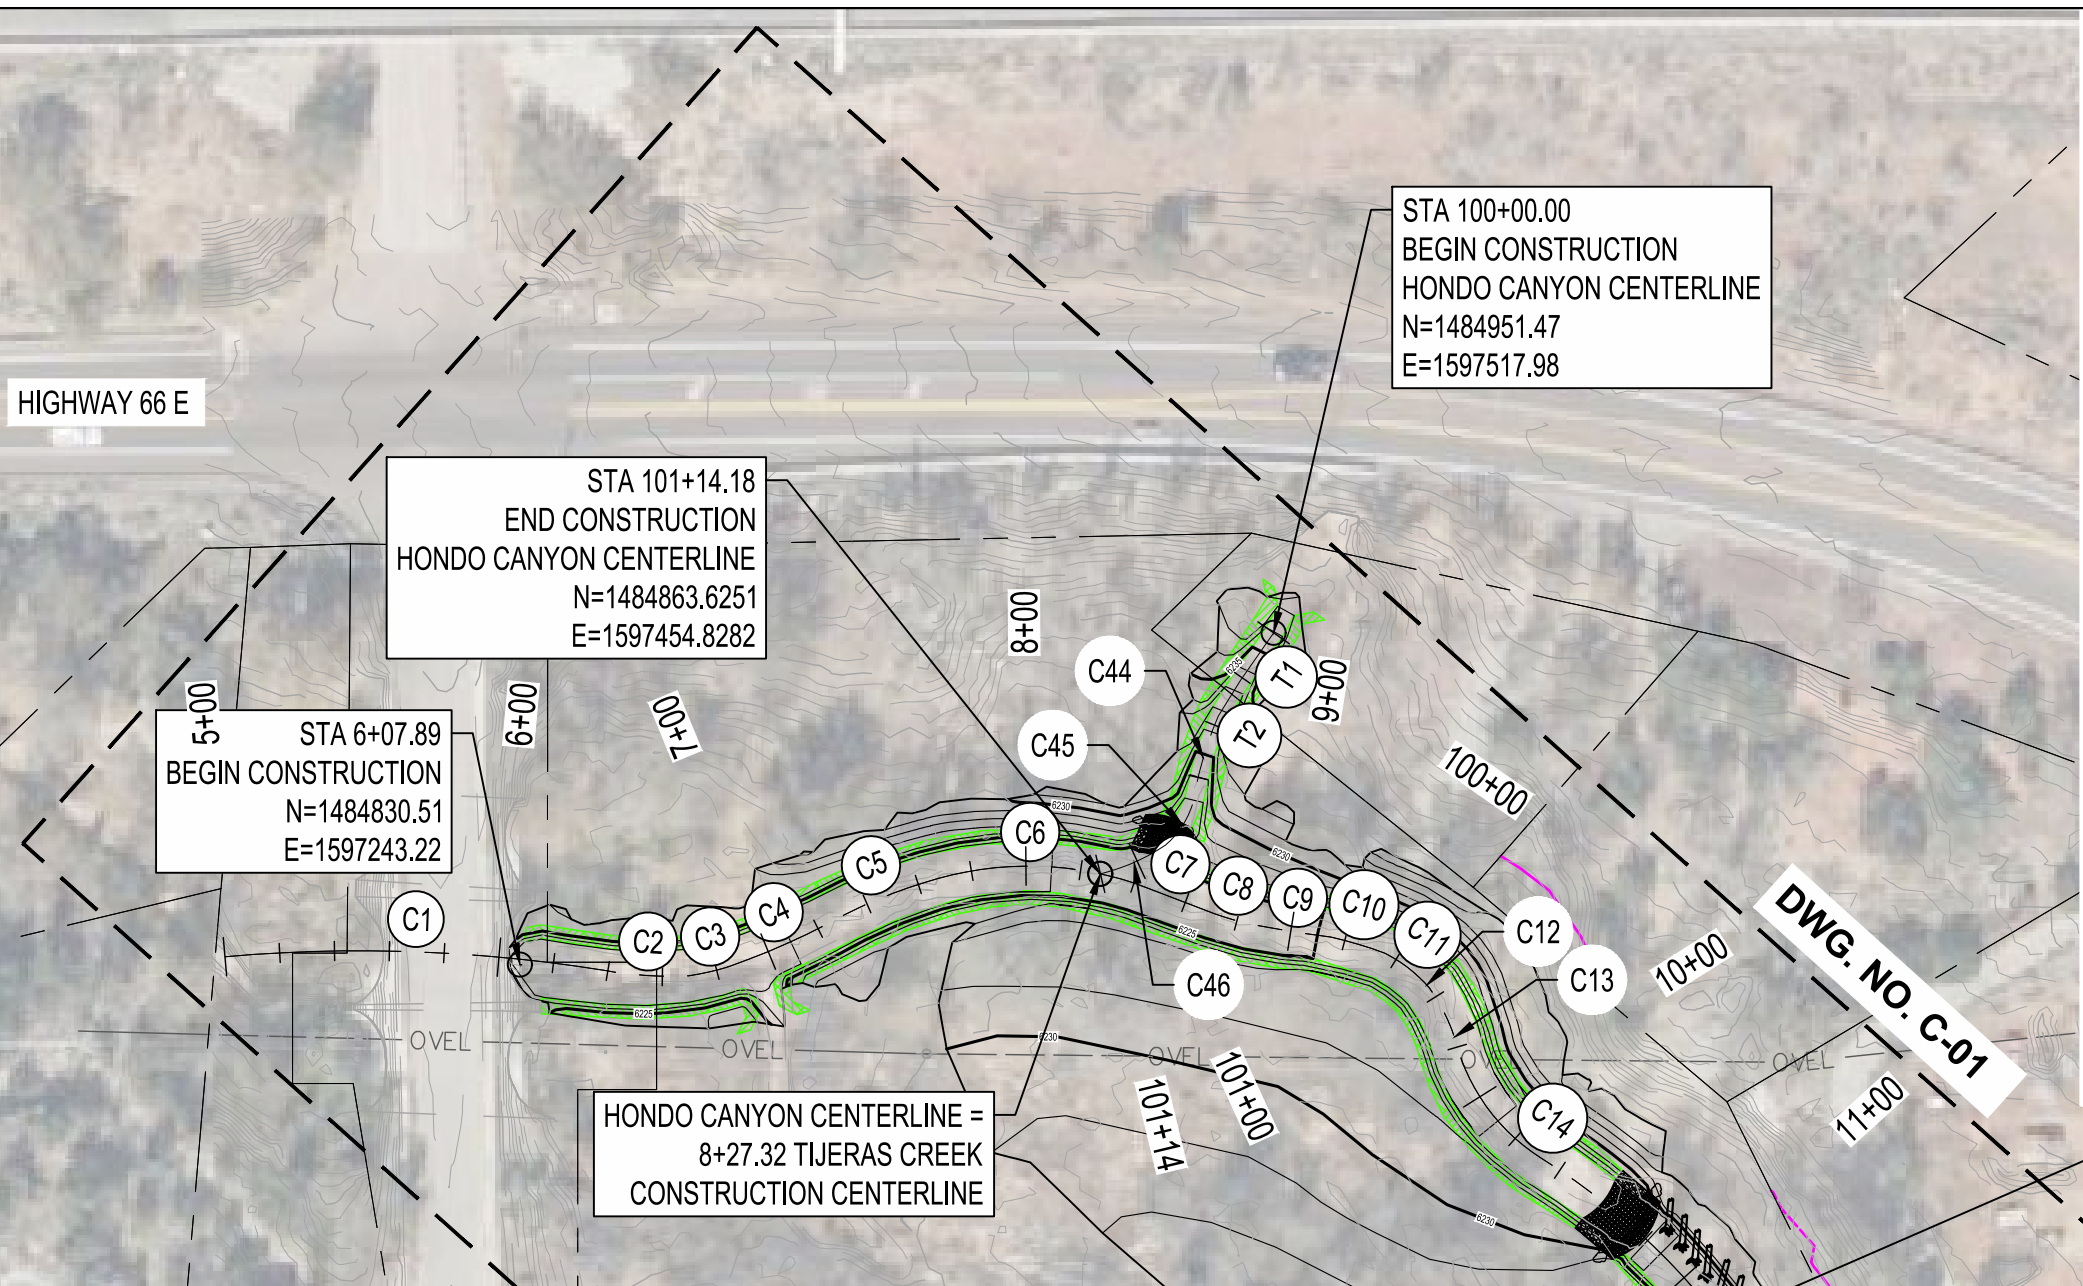

| LEGEND |                                                                              |
|--------|------------------------------------------------------------------------------|
|        | EXISTING PARCEL BOUNDARY LINE                                                |
|        | EXISTING DRAINAGE CHANNEL                                                    |
|        | EXISTING DRAINAGE CULVERT                                                    |
|        | PROPOSED CONSTRUCTION EASEMENT                                               |
|        | EXISTING SURFACE CONTOUR MAJOR                                               |
|        | EXISTING SURFACE CONTOUR MINOR                                               |
|        | PROPOSED SURFACE CONTOUR MAJOR                                               |
|        | PROPOSED SURFACE CONTOUR MINOR                                               |
|        | PROPOSED GRADING LIMITS                                                      |
|        | EXISTING OVERHEAD UTILITY LINE                                               |
|        | ROOTWAD BANK STABILIZATION (D-02 DETAIL C)                                   |
|        | SOIL-FILLED RIPRAP WITH VOID-FILLED BOULDER TOE AND COIR MAT (D-01 DETAIL B) |
|        | COIR MAT WITH SEED, WILLOW POSTS, AND BOULDER TOE (D-04 DETAIL F)            |
|        | PROPOSED ROCK RIFFLE (D-03 DETAIL E)                                         |
|        | SECTION CUT                                                                  |

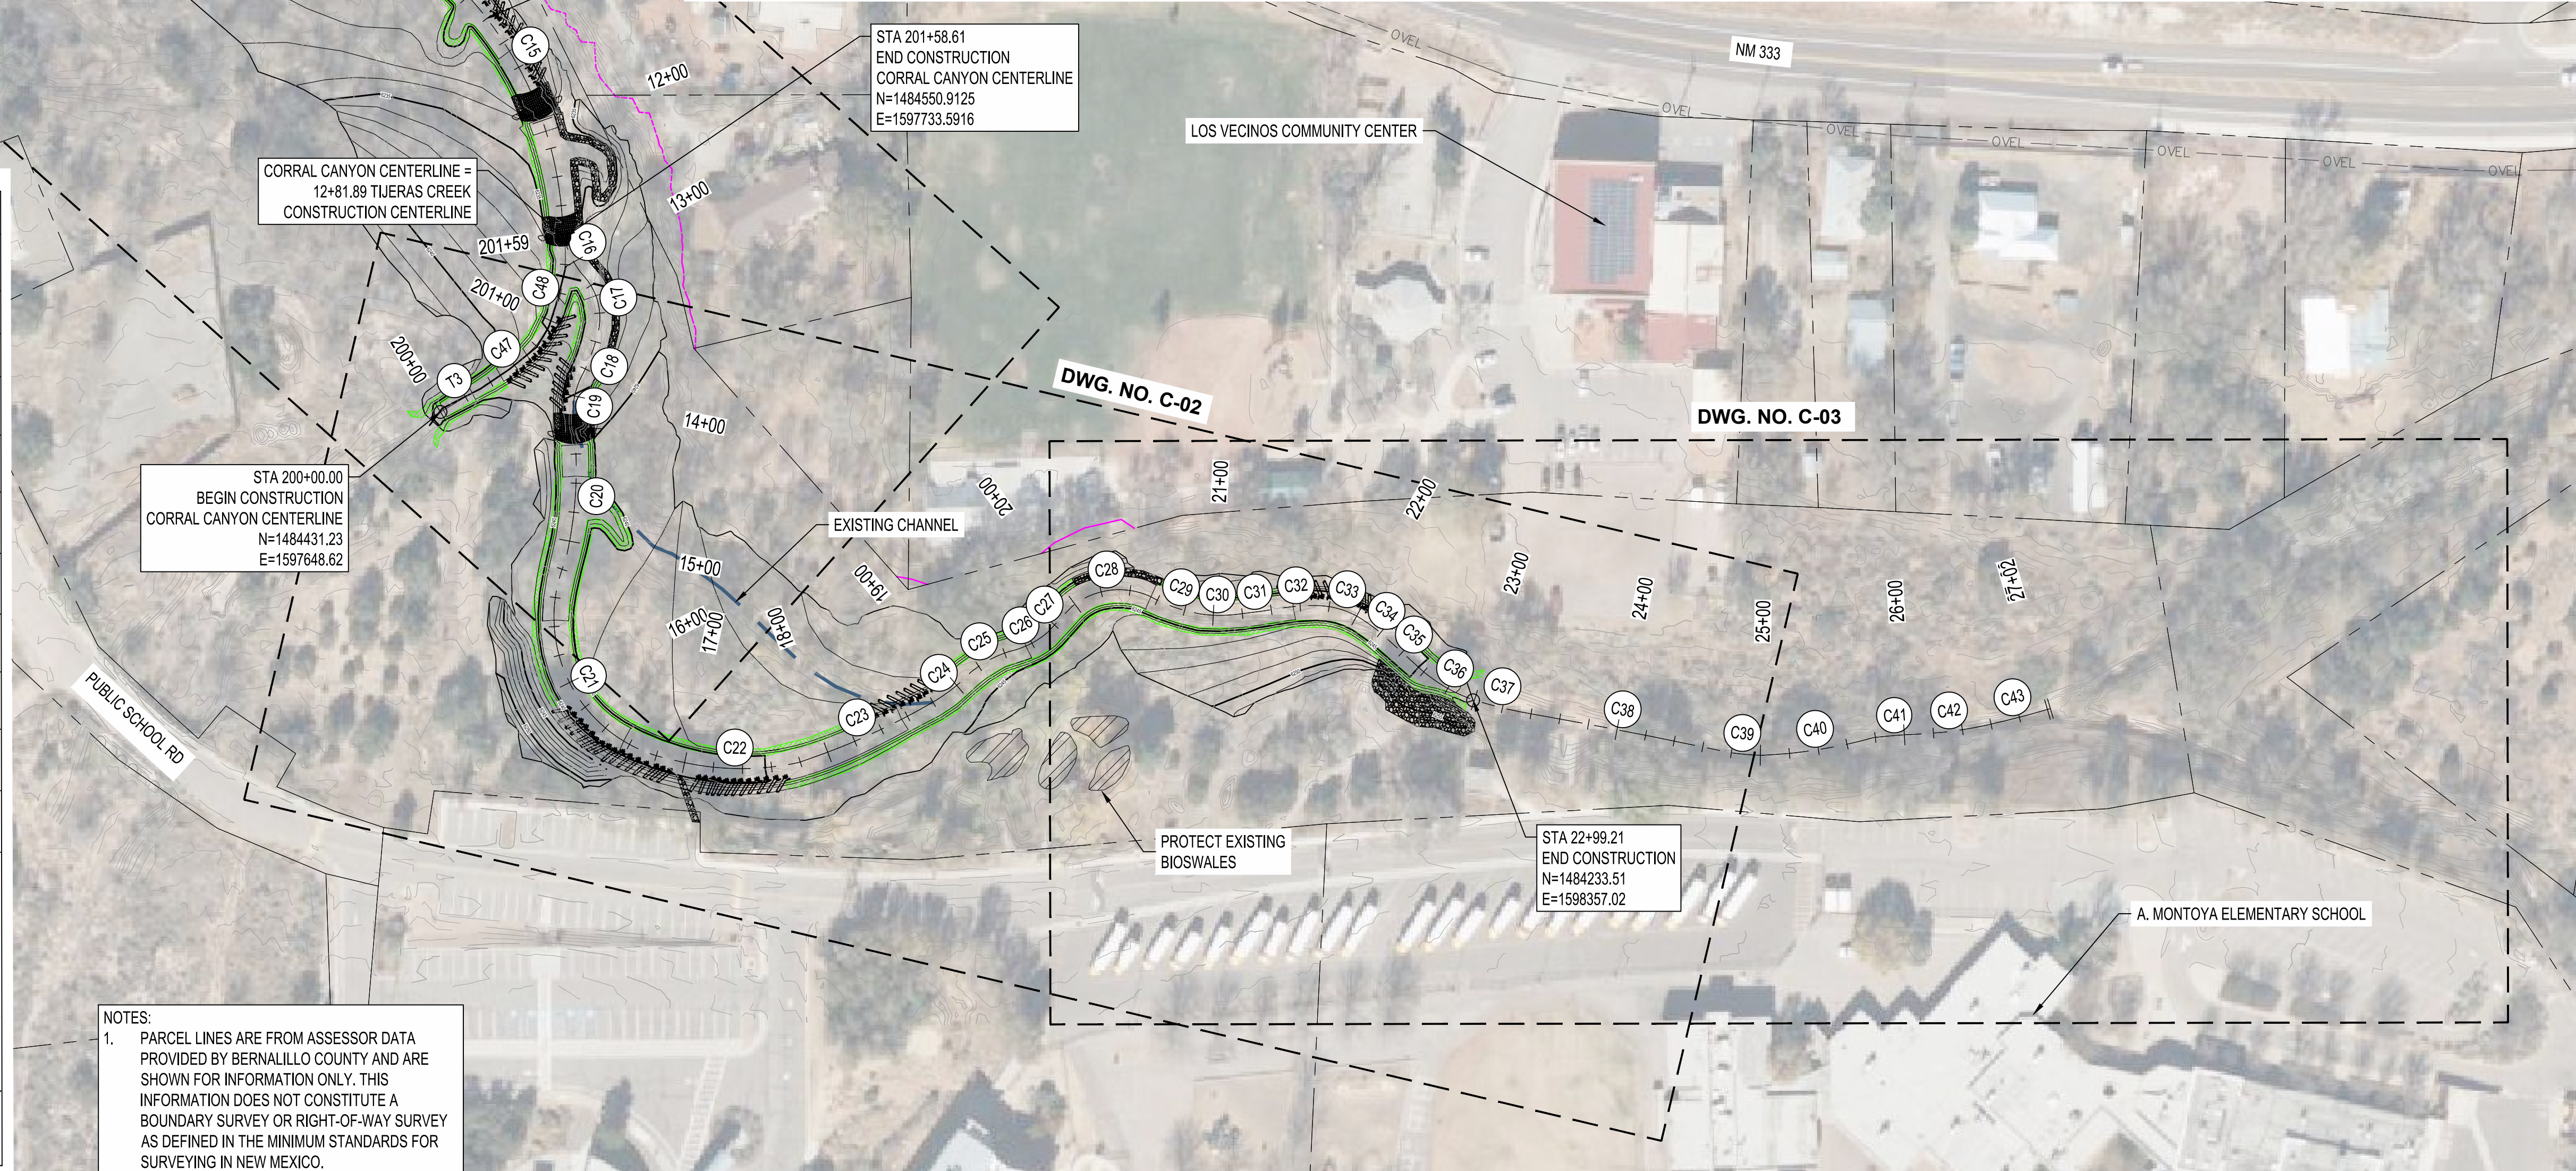

NOTES:  
1. PARCEL LINES ARE FROM ASSESSOR DATA PROVIDED BY BERNALILLO COUNTY AND ARE SHOWN FOR INFORMATION ONLY. THIS INFORMATION DOES NOT CONSTITUTE A BOUNDARY SURVEY OR RIGHT-OF-WAY SURVEY AS DEFINED IN THE MINIMUM STANDARDS FOR SURVEYING IN NEW MEXICO.