

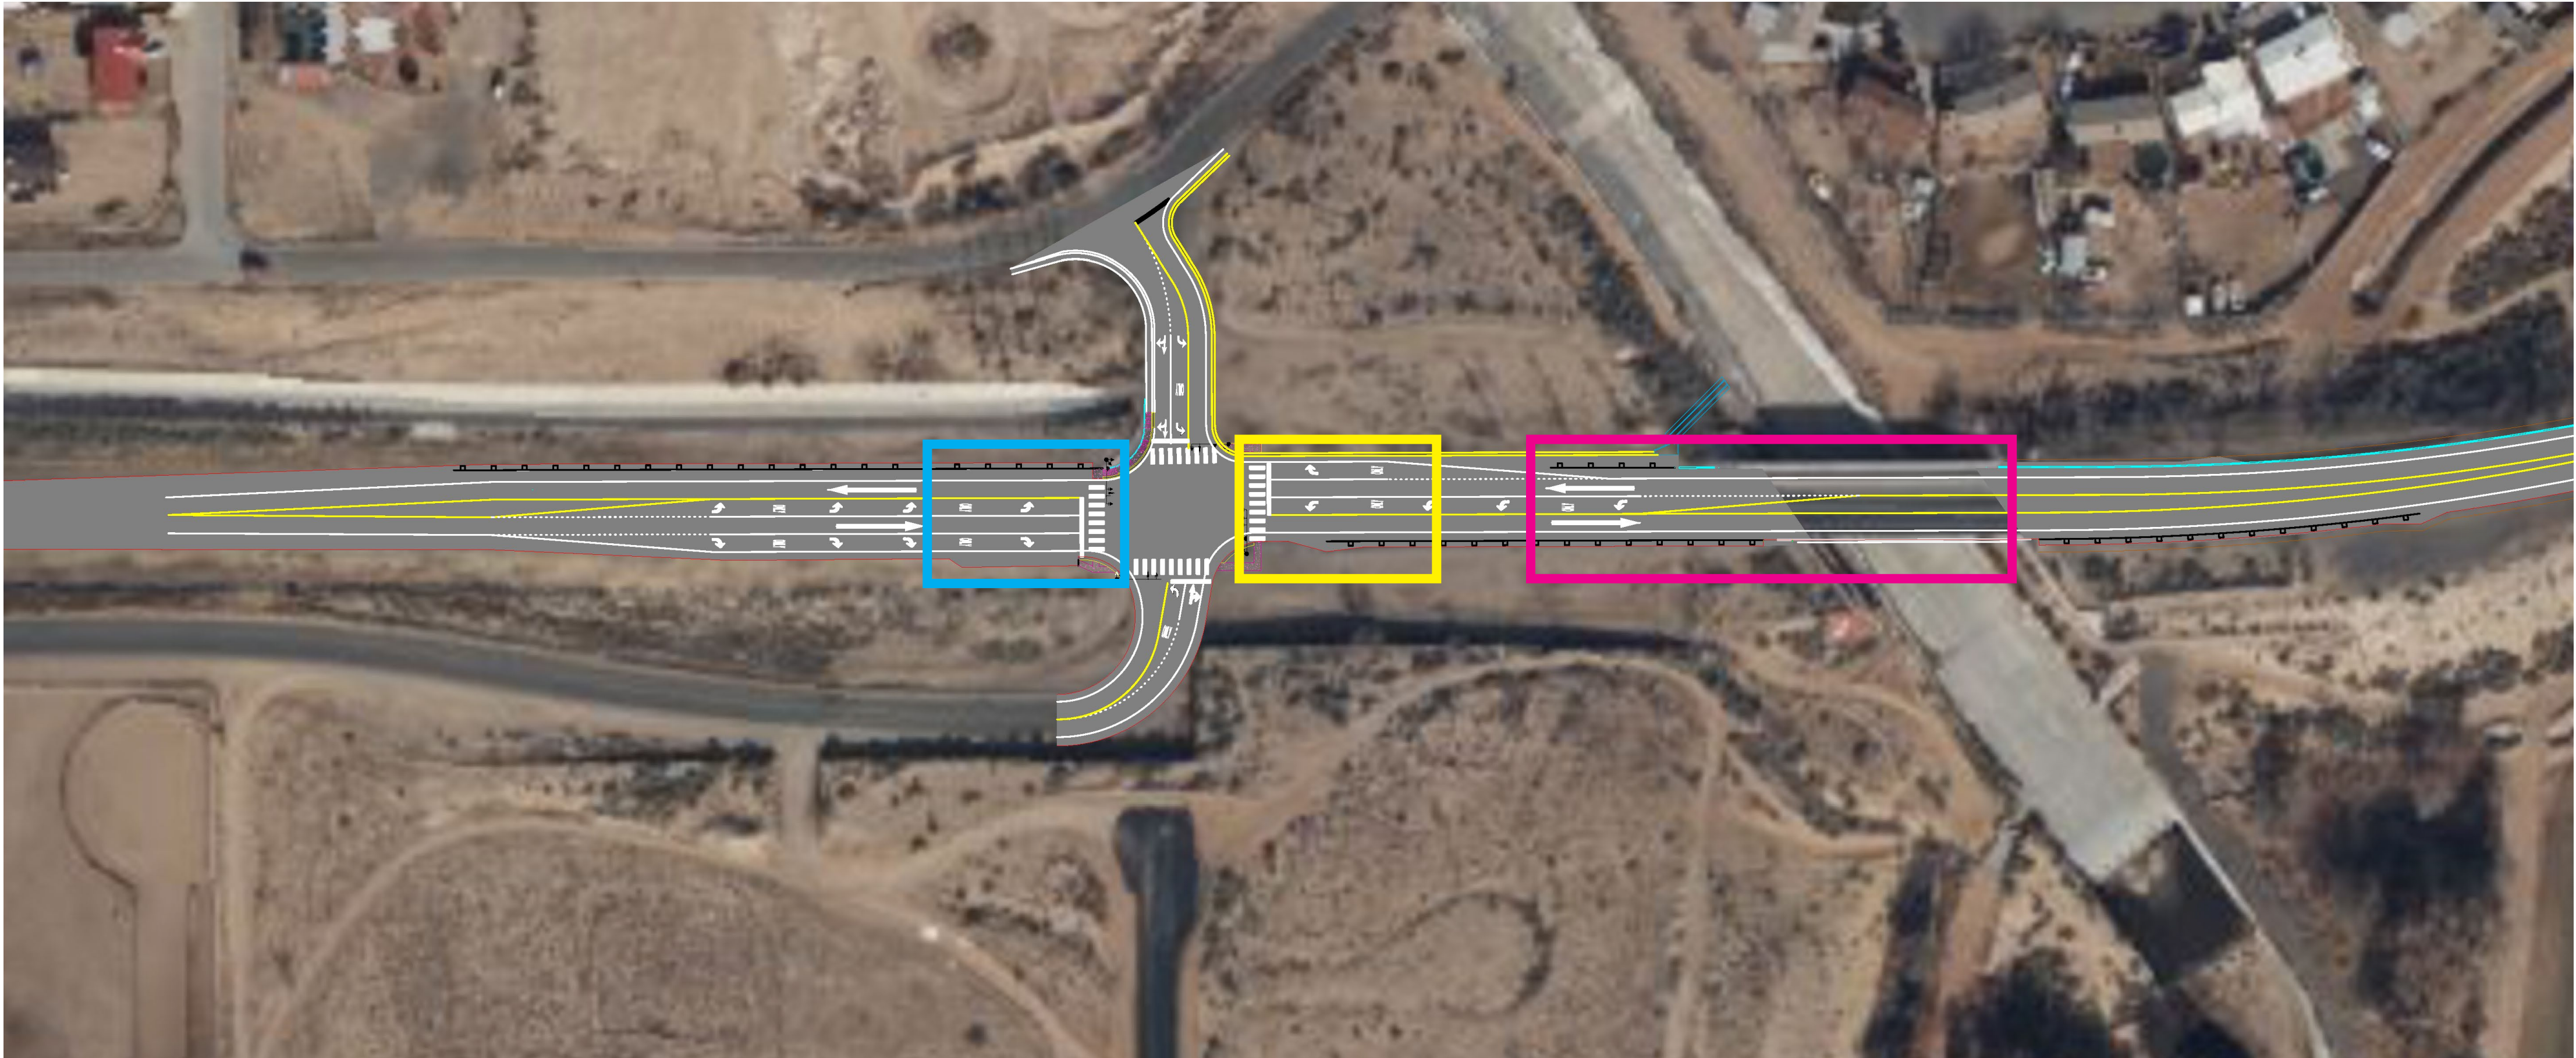



Dennis Chavez Boulevard & Condershire Drive Intersection Improvements

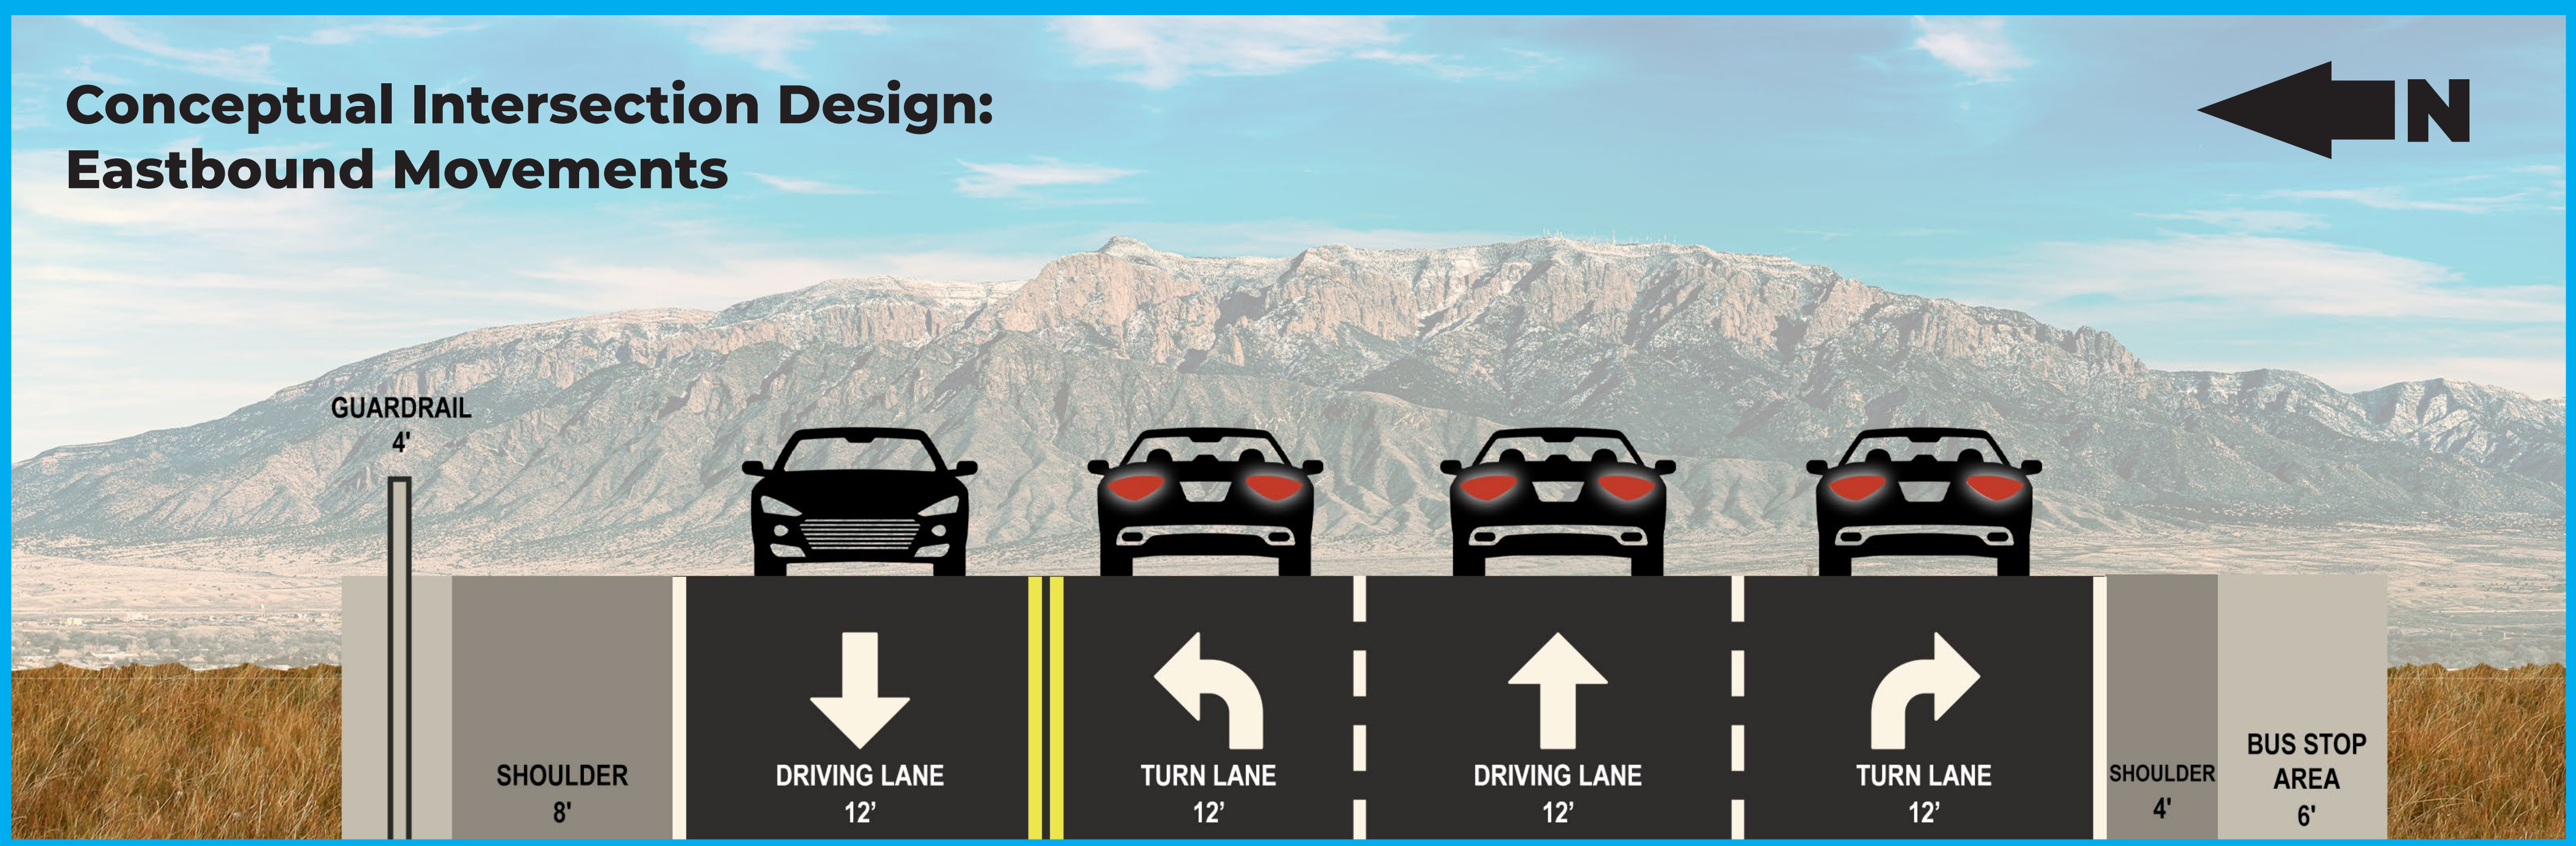

Conceptual Intersection Design: Eastbound Movements

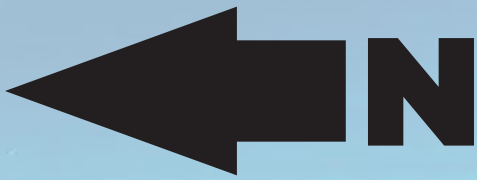

Conceptual Intersection Design: Westbound Movements

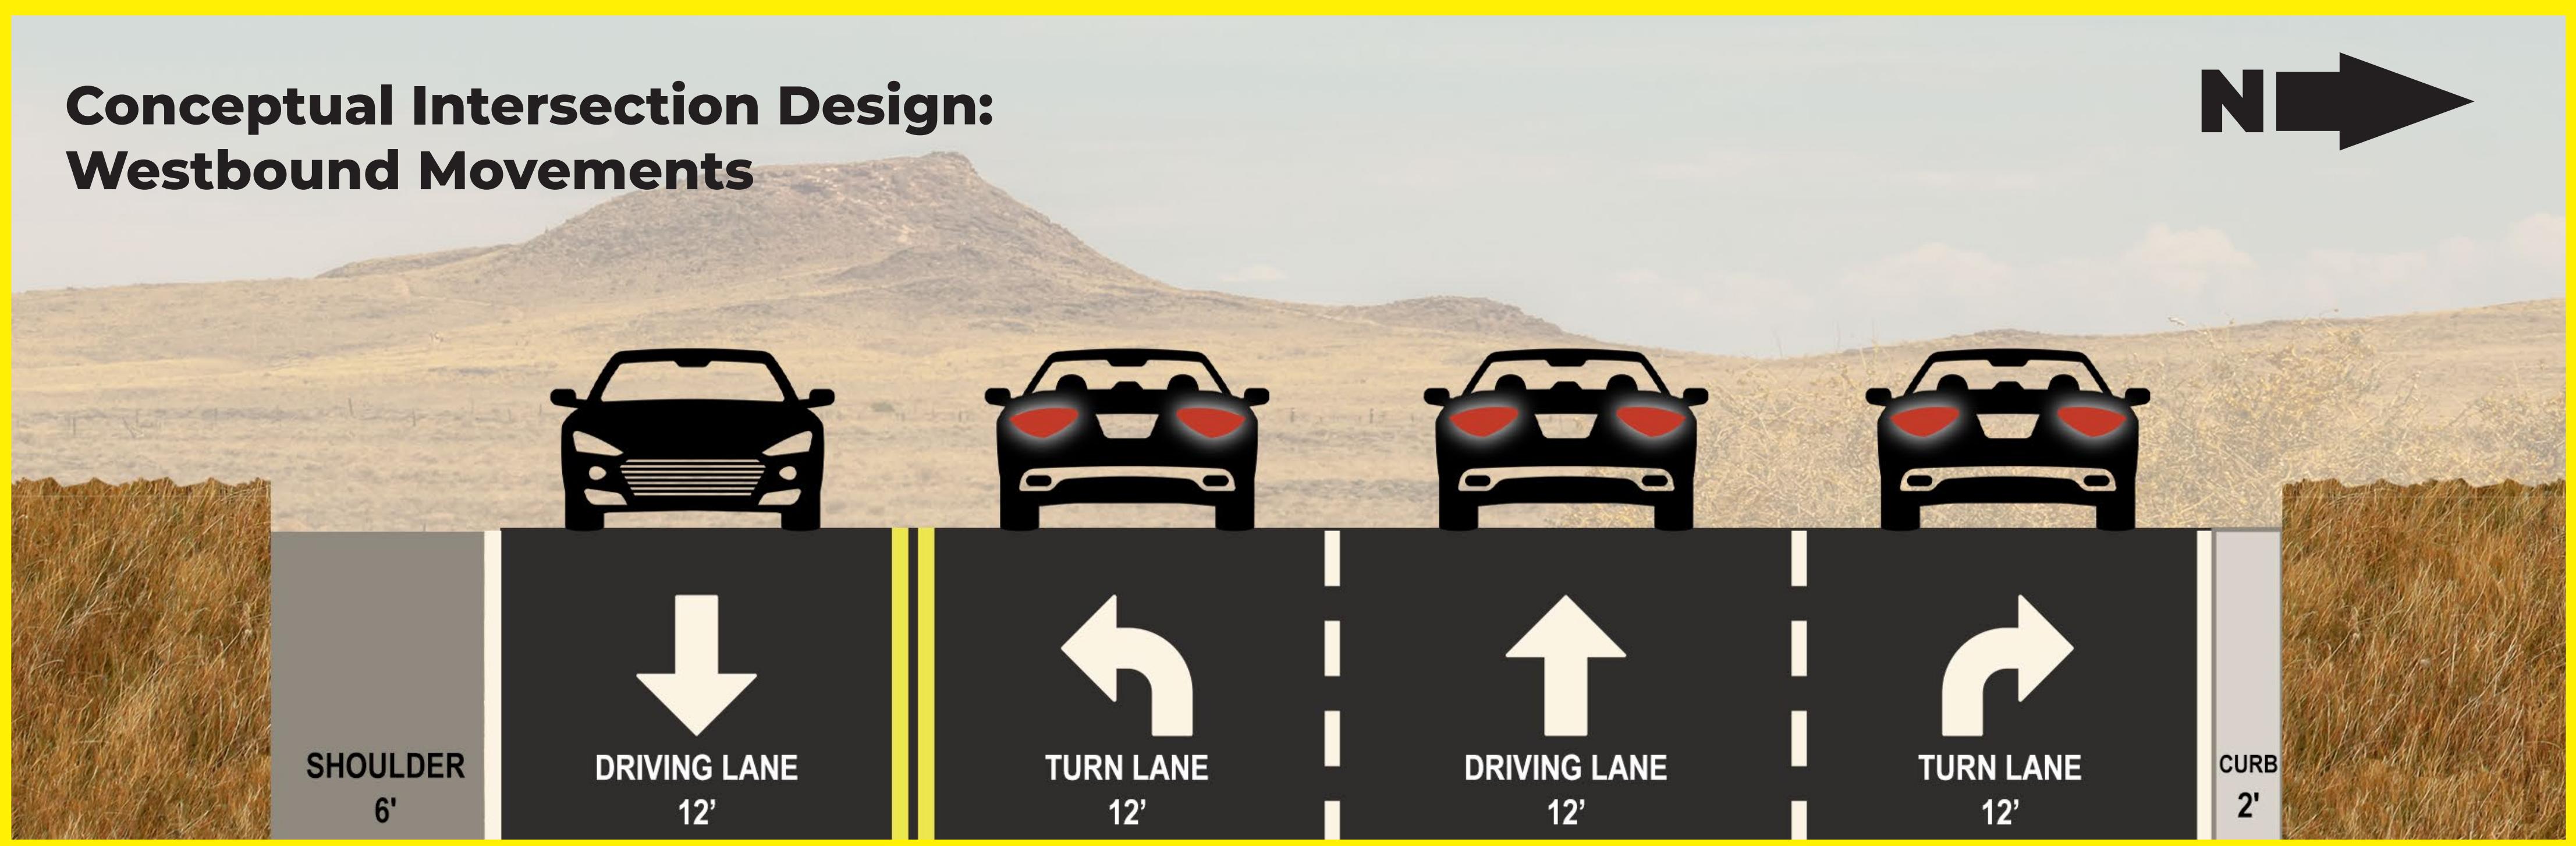

Conceptual Intersection Design: Bridge Approach

